

QUAPAW TRIBAL ELDERS HOUSING

FOR

QUAPAW TRIBE OF OKLAHOMA

OTTAWA COUNTY, QUAPAW, OKLAHOMA

INDEX TO DRAWINGS

UNIT A

ARCHITECTURAL

A2.1A FLOOR PLAN - UNIT A /
DOOR AND ROOM FINISH SCHEDULES
A3.1A EXTERIOR ELEVATIONS
A3.2 WALL SECTIONS
A5.1 INTERIOR ELEVATIONS

MECHANICAL

M1.1A HVAC FLOOR PLAN - UNIT A

ELECTRICAL

E2.1A ELECTRICAL FLOOR PLAN - UNIT A

PLUMBING

P1.1A UNDER SLAB PLUMBING - UNIT A
P1.2A ABOVE SLAB PLUMBING - UNIT A

UNIT B

ARCHITECTURAL

A2.1B FLOOR PLAN - UNIT B /
DOOR AND ROOM FINISH SCHEDULES
A3.1B EXTERIOR ELEVATIONS
A3.2 WALL SECTIONS
A5.1 INTERIOR ELEVATIONS

MECHANICAL

M1.1B HVAC FLOOR PLAN - UNIT B

ELECTRICAL

E2.1B ELECTRICAL FLOOR PLAN - UNIT B


PLUMBING

P1.1B UNDER SLAB PLUMBING - UNIT B
P1.2B ABOVE SLAB PLUMBING - UNIT B

SET NO.

ARCHITECTURAL

**PATTERSON
LATIMER
JONES
BRANNON
DENHAM** INC.

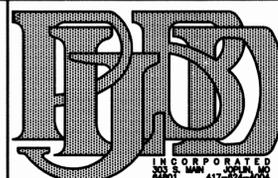

INCORPORATED
2003
417-821-1004

ROOM FINISH SCHEDULE


RM NO	ROOM NAME	FLOOR COVERAGE	WALLS
101	KITCHEN	TILE	PAINT OVER GYP. BOARD
102	LIVING ROOM	CARPET	PAINT OVER GYP. BOARD
103	BATH	TILE	PAINT OVER GYP. BOARD
104	CLOSET	CARPET	PAINT OVER GYP. BOARD
105	BEDROOM	CARPET	PAINT OVER GYP. BOARD
106	LAUNDRY	TILE	PAINT OVER GYP. BOARD
107	LINEN	SEALED CONCRETE	PAINT OVER GYP. BOARD
108	GARAGE	SEALED CONCRETE	PAINT OVER GYP. BOARD
109	KITCHEN	TILE	PAINT OVER GYP. BOARD
110	LIVING ROOM	CARPET	PAINT OVER GYP. BOARD
111	GARAGE	SEALED CONCRETE	PAINT OVER GYP. BOARD
112	LAUNDRY	TILE	PAINT OVER GYP. BOARD
113	LINEN	SEALED CONCRETE	PAINT OVER GYP. BOARD
114	BEDROOM	CARPET	PAINT OVER GYP. BOARD
115	CLOSET	CARPET	PAINT OVER GYP. BOARD
116	BATH	TILE	PAINT OVER GYP. BOARD

DOOR SCHEDULE


NO	SIZE	DOOR	
		MATERIAL	TYPE
1	9'-0" x 7'-0"	METAL	D
2	3'-0" x 6'-8" x 1 3/8"	METAL	A
3	3'-0" x 6'-8" x 1 3/8"	METAL	A
4	9'-0" x 7'-0"	METAL	D
5	PR. 3'-0" x 6'-8" x 1 3/8"	MTL./GLS.	B
6	PR. 3'-0" x 6'-8" x 1 3/8"	MTL./GLS.	B
7	3'-0" x 6'-8" x 1 3/8"	WOOD	C
8	3'-0" x 6'-8" x 1 3/8"	WOOD	C
9	3'-0" x 6'-8" x 1 3/8"	METAL	C
10	3'-0" x 6'-8" x 1 3/8"	WOOD	C
11	3'-0" x 6'-8" x 1 3/8"	WOOD	C
12	2'-0" x 6'-8" x 1 3/8"	WOOD	C
13	3'-0" x 6'-8" x 1 3/8"	METAL	C
14	3'-0" x 6'-8" x 1 3/8"	METAL	C
15	3'-0" x 6'-8" x 1 3/8"	WOOD	C
16	3'-0" x 6'-8" x 1 3/8"	WOOD	C
17	3'-0" x 6'-8" x 1 3/8"	WOOD	C
18	3'-0" x 6'-8" x 1 3/8"	METAL	C
19	3'-0" x 6'-8" x 1 3/8"	WOOD	C
20	3'-0" x 6'-8" x 1 3/8"	WOOD	C
21	2'-0" x 6'-8" x 1 3/8"	WOOD	C
22	2'-0" x 6'-8" x 1 3/8"	WOOD	C

WINDOW SCHEDULE - UNIT A

TYPE	SIZE	QTY.	FRAME MATERIAL	GLAZING	REMARKS
A	3'-0" x 5'-0" x 4 1/2"	4	INSULATED VINYL	U-FACTOR 0.35 OR LESS LOW E INSULATED	ENERGY STAR
B	3'-0" x 3'-0" x 4 1/2"	4	INSULATED VINYL	U-FACTOR 0.35 OR LESS LOW E INSULATED	ENERGY STAR

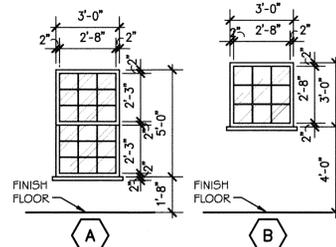


WINDOW TYPES
SCALE 1/4" = 1'-0"

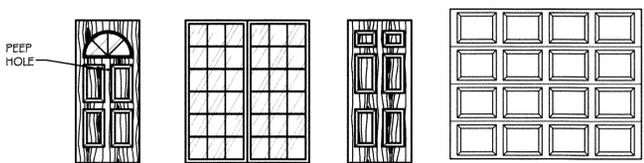

DOOR TYPES
SCALE 1/4" = 1'-0"

NOTE: WATER HEATER AND FURNACE BURNERS MUST BE AT LEAST 18" ABOVE FLOOR.

NOTE: WALK IN CLOSET SHALL BE FEMA RATED STORM SHELTER (TYP.) W/ METAL FEMA RATED DOORS & FRAMES. WALLS SHALL BE 8" C.M.U. W/ FULLY GROUTED CELLS W/ #5 VERTICAL REINF. @ 48" O.C. AND AT EVERY OPENING AND EACH CORNER. RE: CONSTRUCTION NOTE (15)

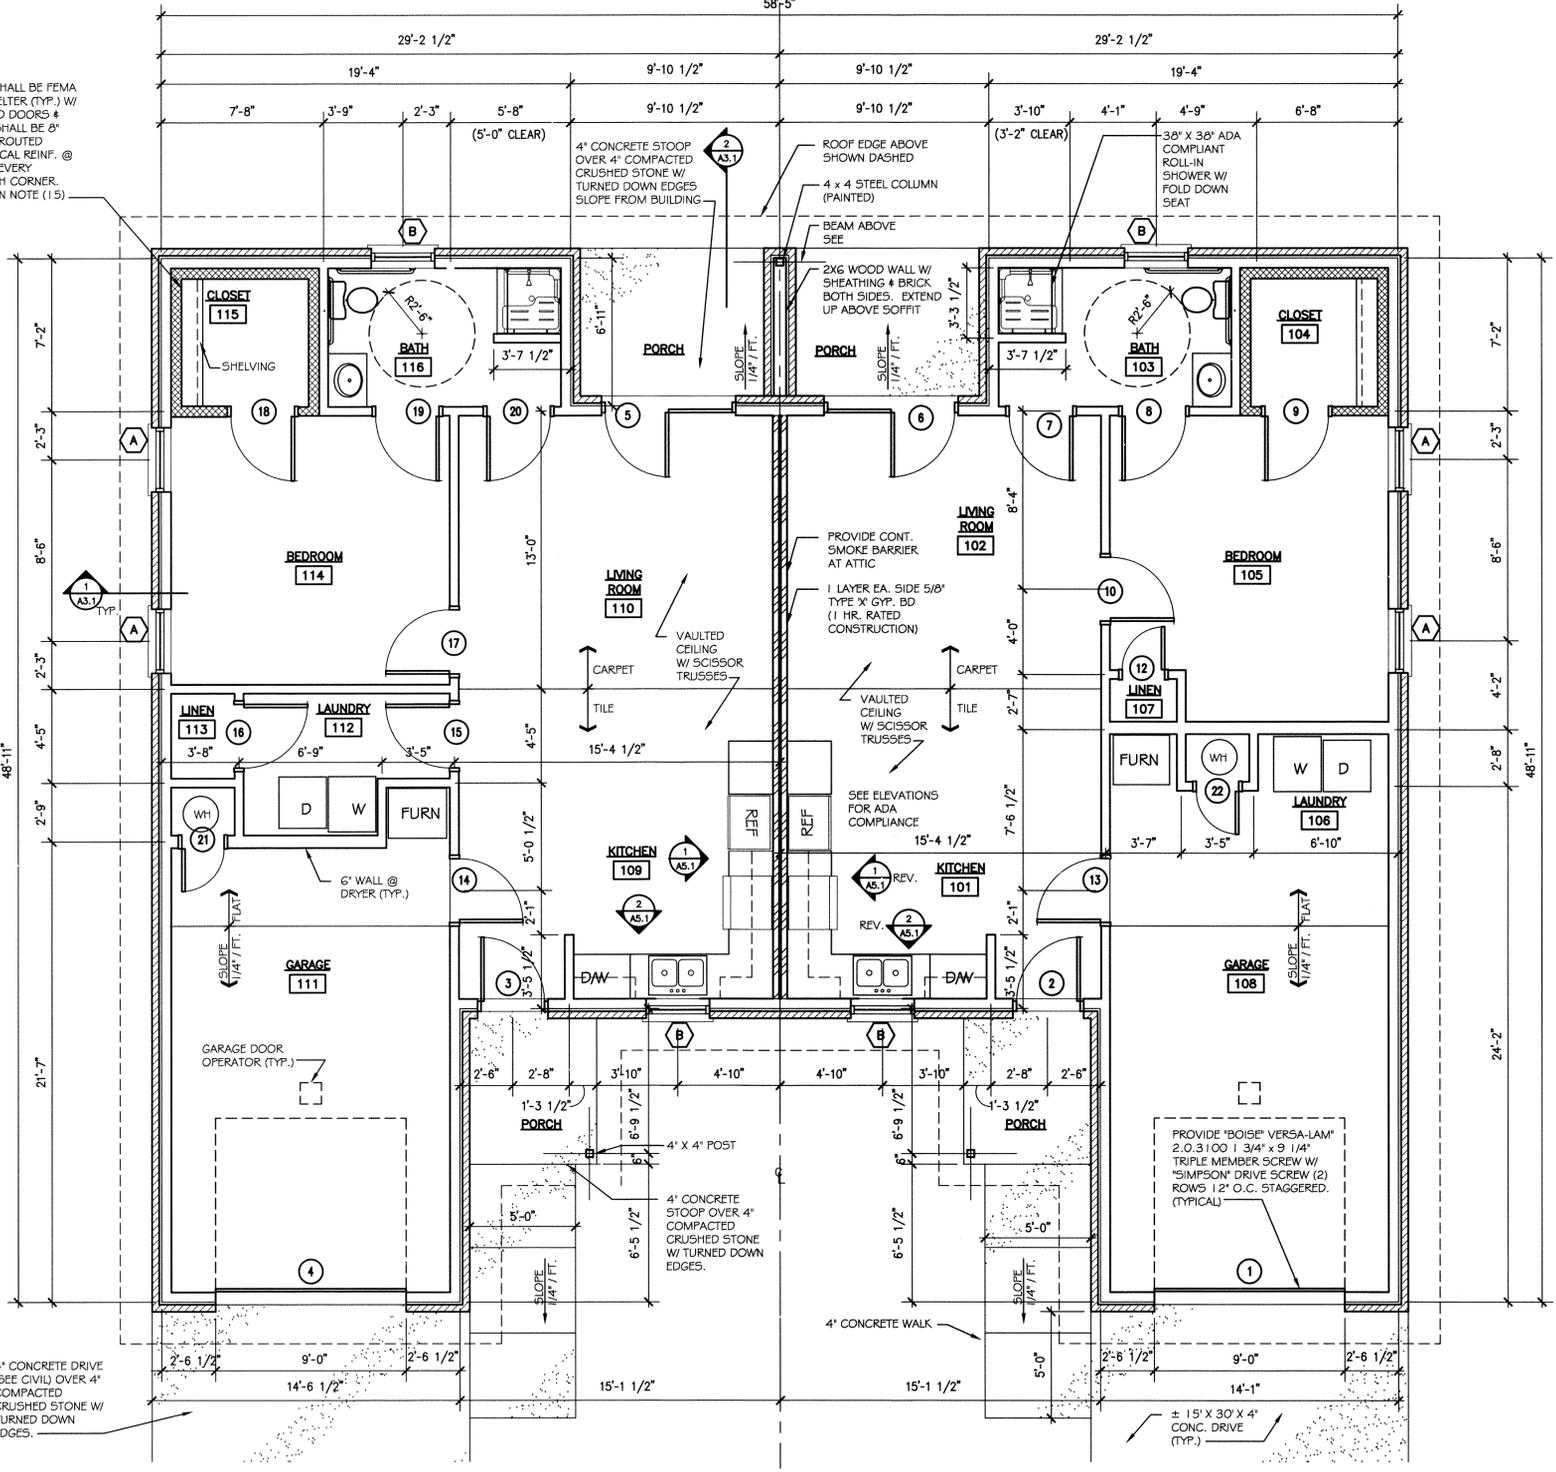

FLOOR PLAN - UNIT A
SCALE 1/4" = 1'-0"

WALL LEGEND

- 5" NOMINAL WALL - 1 LAYER 1/2" GYP. BOARD OVER 2 x 4 STUDS @ 16" O.C.
- 1 1/2" NOMINAL WALL - 4" BRICK VENEER W/ 1" NOM. AIR SPACE W/ 1/2" EXTERIOR SHEATHING (W/ VAPOR BARRIER) OVER 2 x 6 STUDS @ 16" O.C. W/ 1/2" GYP. BOARD AT INTERIOR FACE OVER KRAFT PAPER FACED R19 INSULATION
- STC RATED WALL: STC NO. 51 2 x 4 STUD @ 16" O.C. STAGGERED 1 HOUR FIRE RATED TEST NUMBER GA-WP-3510 USG INDEX NUMBER A-30 CONT. CAULK TOP & BTM. OF WALL AS REQD BY MFG. 4" SOUND BATT INSULATION BOTH CAVITIES.
- 8" C.M.U. W/ FULL GROUTED CELLS W/ 5 VERTICAL REINF. @ 48" O.C. AND AT EVERY OPENING AND EACH CORNER. WALL TO BE FEMA RATED CONSTRUCTION

FINISH NOTE:

PROVIDE PAINT GRADE WOOD TRIM @ DOOR AND BASE (TYPICAL).

CONSTRUCTION NOTES:

- 1'-0" x 2'-0" CONT. CONCRETE FOOTING W/ (3) #4'S CONT. MIN. DEPTH 24" BELOW FINISH GRADE.
- 4" CONCRETE SLAB OVER 6 MIL POLY VAPOR BARRIER OVER 4" COMPACTED CLEAN STONE BASE OVER COMPACTED FILL PAD.
- ROOF TRUSSES OR FRAMING SHALL HAVE 1/2" DIA. ANCHOR BOLTS W/ 7" (MIN.) EMBEDMENT @ 48" O.C. & AT EACH CORNER.
- 2x6 x 92 5/8" WOOD STUDS @ 16" O.C. WALLS W/ 1/2" GYP. BD. AND R19 BATT INSULATION @ EXTERIOR WALLS. SEE 1/A3.2.
- ROOF TRUSSES OR FRAMING SHALL BE DESIGNED FOR A 90 MPH WIND LOAD AND 30lb./sq. ft. SNOW LOAD.
- ROOF SHALL BE COMPLETELY SHEATHED WITH 1/32" (MIN.) O.C.B. OR PLYWOOD PANELS RATED 40/20 NAILING PATTERN OF 8d RING SHANK NAILS @ 6" O.C. SEAL ALL JOINTS IN SHEATHING WITH SELF ADHERING 4" WIDE POLYMER BITUMINOUS SHEET.
- PROVIDE HURRICANE STYLE METAL CONNECTIONS FROM ROOF STRUCTURE TO WALL TOP PLATES @ 24" O.C..
- ALL EXTERIOR WALL SHALL BE COMPLETELY SHEATHED WITH 1/32" (MIN.) O.S.B. OR PLYWOOD PANELS RATED 32/16 SHEATHING SHALL LAP OVER BOTH TOP & BOTTOM PLATE. NAILING PATTERN SHALL BE 8d NAILS @ 6" O.C. ALONG 8'-0" SIDE OF THE PANELS AND 6" STAGGERED DOUBLE ROW ALONG 4'-0" SIDE OF THE PANELS.
- PROVIDE WOOD BLOCKING @ 48" O.C. IN THE FIRST 2 FRAMING SPACES @ ALL CORNERS AND AT EITHER END OF GARAGE DOOR OPENINGS.
- PROVIDE BLOCKING AT ALL GRAB BAR LOCATIONS. GRAB BARS TO COMPLY WITH ADA STANDARDS 609.8. GRAB BAR TO RESIST VERTICAL OR HORIZONTAL WEIGHT OF 250 POUNDS. APPLIES AT ANY POINT ON THE GRAB BAR.
- DOOR BETWEEN HOUSE AND GARAGE TO BE EXTERIOR GRADE DOOR WITH GASKETING AND THRESHOLD WITH SWEEP.
- APPLIANCES MUST BE ENERGY STAR COMPLIANT.
- CONSTRUCTION SHALL BE GOVERNED AND IN COMPLIANCE WITH IRC 2006.
- PROVIDE MOISTURE RESISTANT GYP. BD. @ ALL RESTROOMS, LAUNDRY, WATER HEATERS, AND WINDOW JAMBS.
- PROVIDE 4" THICK CONC. SLAB OVER FEMA RATED ROOMS REINFORCED WITH #4 BARS EA. WAY AT 12" O.C.
- PROVIDE RADIANT BARRIER PER ASTM STANDARDS IN ATTIC AND/OR ROOF SHEATHING AND/OR EXTERIOR WALL SHEATHING.

PATTERSON LATIMER JONES BRANNAN DENHAM
ARCHITECTURAL CORPORATION #02315
Phone : 417-624-4004
Fax : 417-624-4022
E-mail: pljbd@sbcglobal.net
Consultant

Quapaw Tribal Elders Housing FOR Quapaw Tribe of Oklahoma OTTAWA COUNTY, QUAPAW, OKLAHOMA

Country Highway 137 and East 50 Road
Ottawa County
Quapaw, Oklahoma

ARCHITECT
E. Kyle Denham
ARCHITECT A-5782
DATE
MAY 2011

DRAWN BY: JKM TRB LEW
CHECKED BY: KD

REVISIONS
AUGUST 31, 2011
MARCH, 2013

PROJECT NUMBER
05-2011-01

Floor Plans
SHEET NUMBER

A2.1A




**PATTERSON
LATIMER
JONES
BRANNAN
DENHAM**
ARCHITECTURAL CORPORATION #022115
1115 W. MAIN ST. SUITE 100
TULSA, OKLAHOMA 74103
Phone : 417-624-4004
Fax : 417-624-4022
E-mail: pljbd@sbcglobal.net

Consultant

**Quapaw Tribal Elders Housing
FOR
Quapaw Tribe of Oklahoma
OTTAWA COUNTY, QUAPAW, OKLAHOMA**

Country Highway 137
and East 50 Road
Ottawa County
Quapaw, Oklahoma

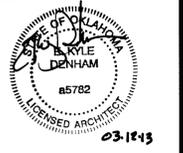

**E. Kyle Denham
ARCHITECT A-5782**

DATE
MAY 2011

DRAWN BY: LEW CHECKED BY: KD


REVISIONS
AUGUST 31, 2011
MARCH, 2013

PROJECT NUMBER
05-2011-01


Exterior Elevations

SHEET NUMBER

A3.1A

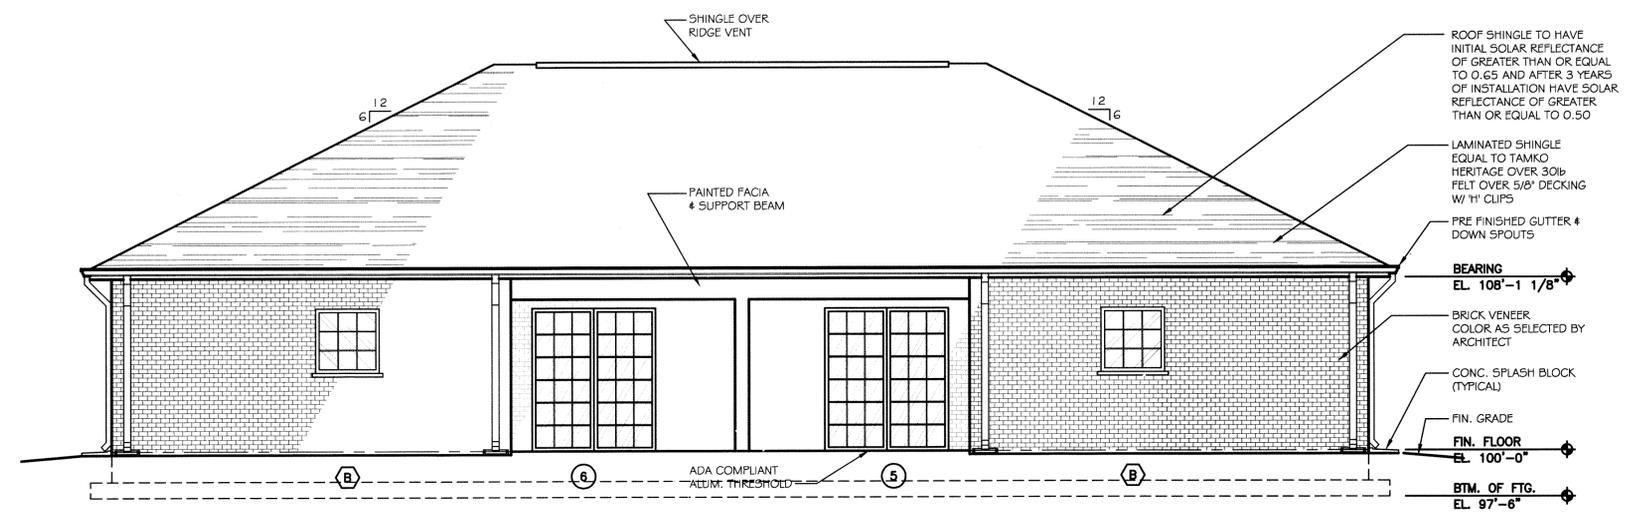


BACK ELEVATION
SCALE 1/4" = 1'-0"

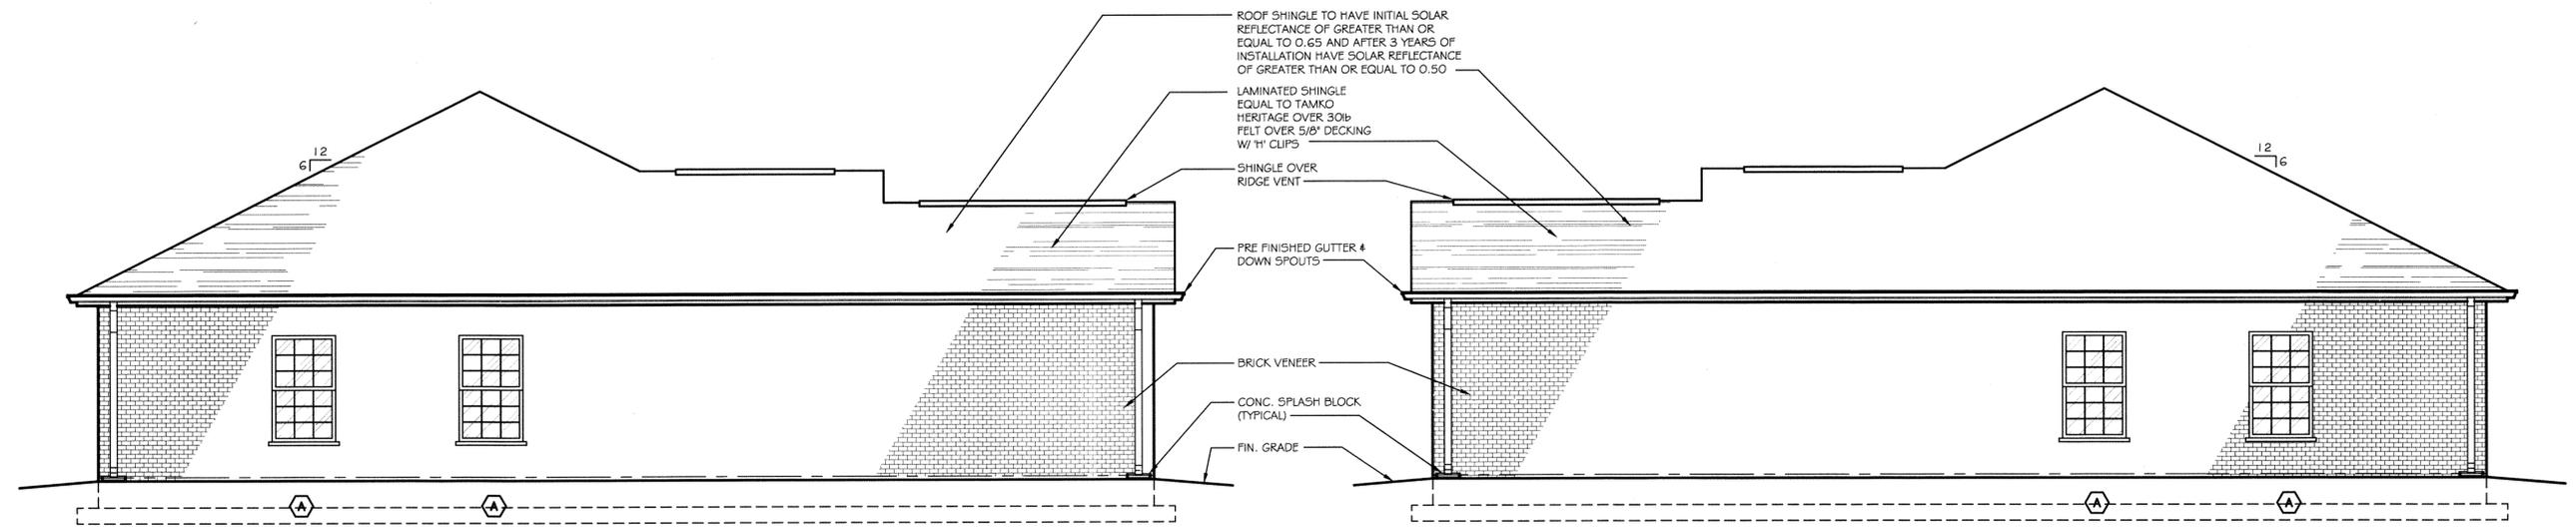

LEFT ELEVATION
SCALE 1/4" = 1'-0"

RIGHT ELEVATION
SCALE 1/4" = 1'-0"

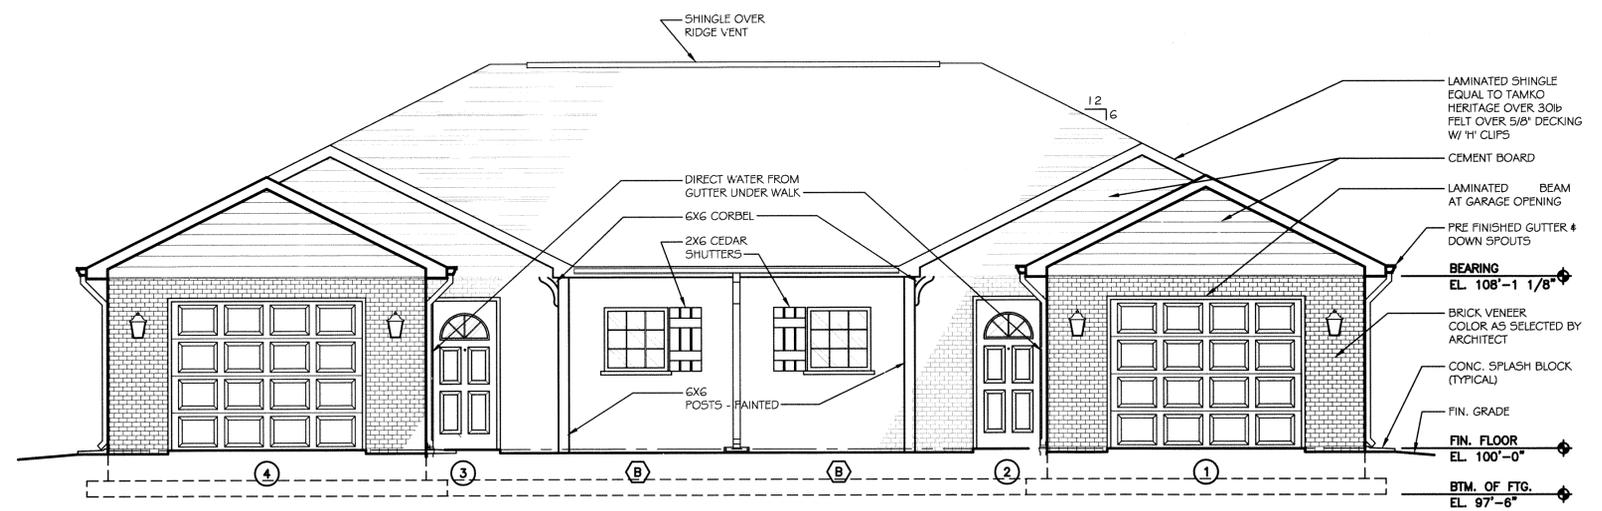

FRONT ELEVATION
SCALE 1/4" = 1'-0"




**PATTERSON
LATIMER
JONES
DENHAM**
ARCHITECTURAL CORPORATION #02810
1113 WEST 10TH AVENUE, SUITE 101, OKLAHOMA CITY, OK 73106
Phone : 417-624-4004
Fax : 417-624-4022
E-mail: pljbd@sbcglobal.net

Consultant

**Quapaw Tribal Elders Housing
FOR
Quapaw Tribe of Oklahoma
OTTAWA COUNTY, QUAPAW, OKLAHOMA**

Country Highway 137
and East 50 Road
Ottawa County
Quapaw, Oklahoma

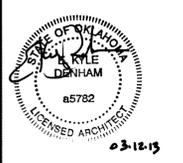

**E. Kyle Denham
ARCHITECT A-5782**

DATE
MAY 2011

DRAWN BY: CHECKED BY:
DRAWN CHECKED

REVISIONS
AUGUST 31, 2011
MARCH, 2013


PROJECT NUMBER
05-2011-01

WALL SECTIONS
SHEET NUMBER


A3.2

WALL CONSTRUCTION NOTES

1. STRUCTURAL MEMBERS FASTENER TO COMPLY WITH IRC 2006 TABLE R602.3(1).
2. WALL SHEATHING INSTALLED TO RESIST WIND PRESSURE TO COMPLY WITH IRC 2006 TABLE R602.3(3).
3. STUDS SPACING AND SIZE NOT INDICATED ELSEWHERE TO COMPLY WITH MINIMUM REQUIREMENTS OF IRC 2006 TABLE R602.3(5).
4. THE DRILLING AND NOTCHING OF STUD WALLS TO COMPLY WITH IRC 2006 SECTION R602.6, R602.6.1 AND FIGURE R602.6(2).
5. WALL BRACING TO COMPLY WITH IRC 2006 SECTION R602.10.
6. (4) EXTERIOR CORNERS. PROVIDE SHEAR WALL COMPLIMENT W/ 2006 IRC. SHEAR WALL TO BE 1/2" PLYWOOD OR OSB TO BE NAILED AT 4" O.C. AT ALL PLYWOOD PANEL EDGES # 6" O.C. AT INTERMEDIATE SUPPORTS W/ 10d NAILS. PERIMETER OF ALL OPENING TO BE NAILED AT 4" O.C. WITH 10d NAILS

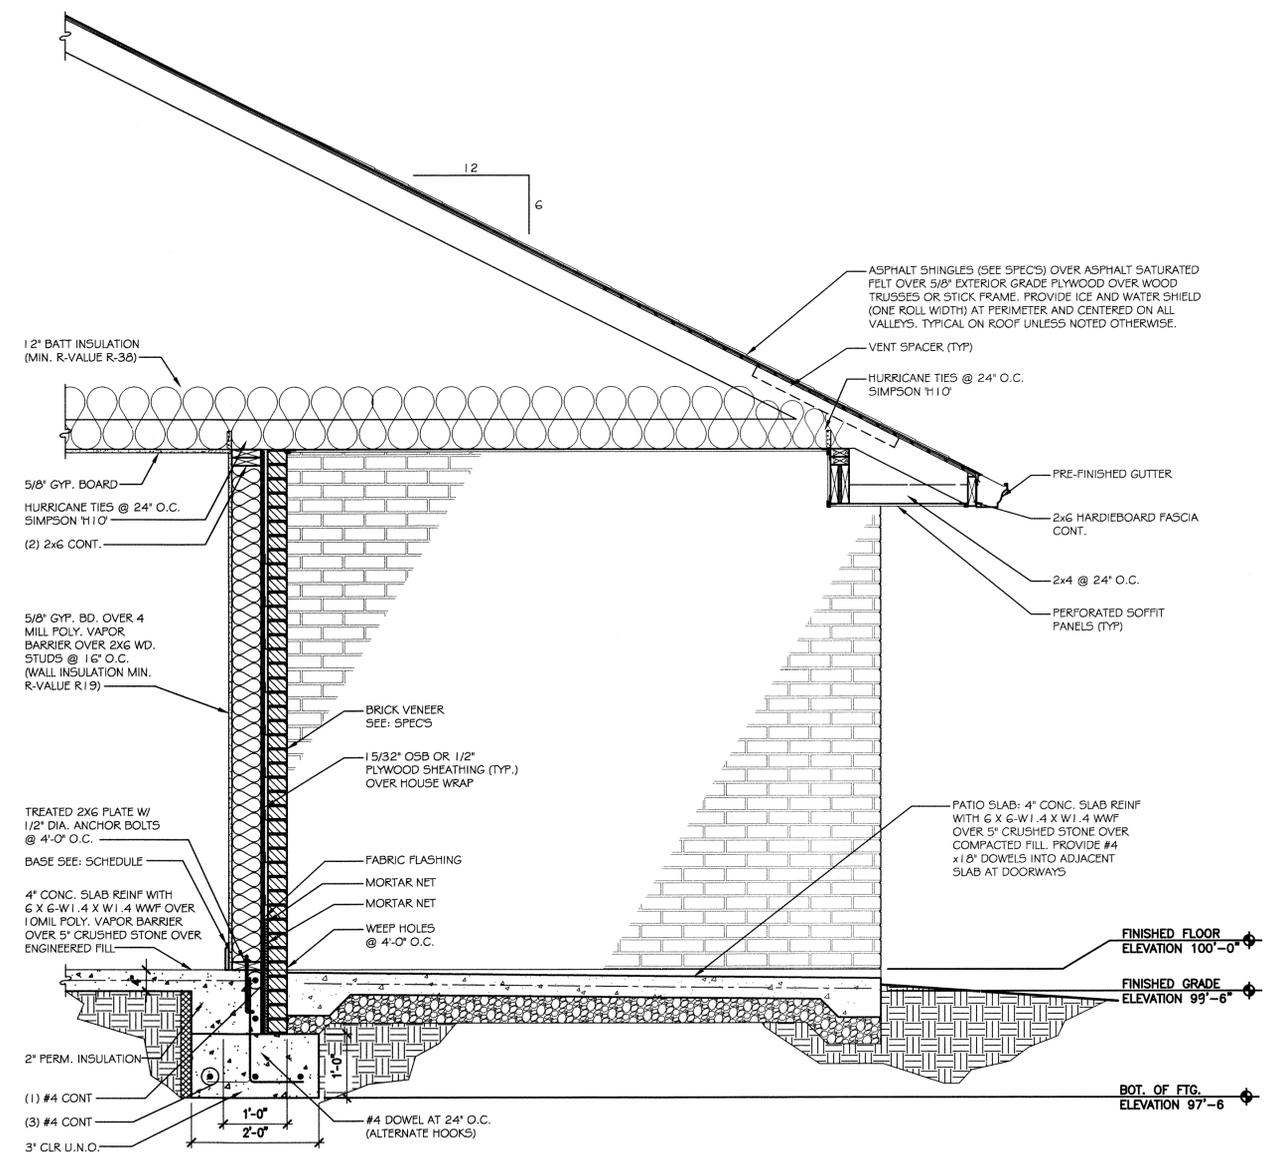

WALL SECTION 2
SCALE 3/4" = 1'-0" A3.2

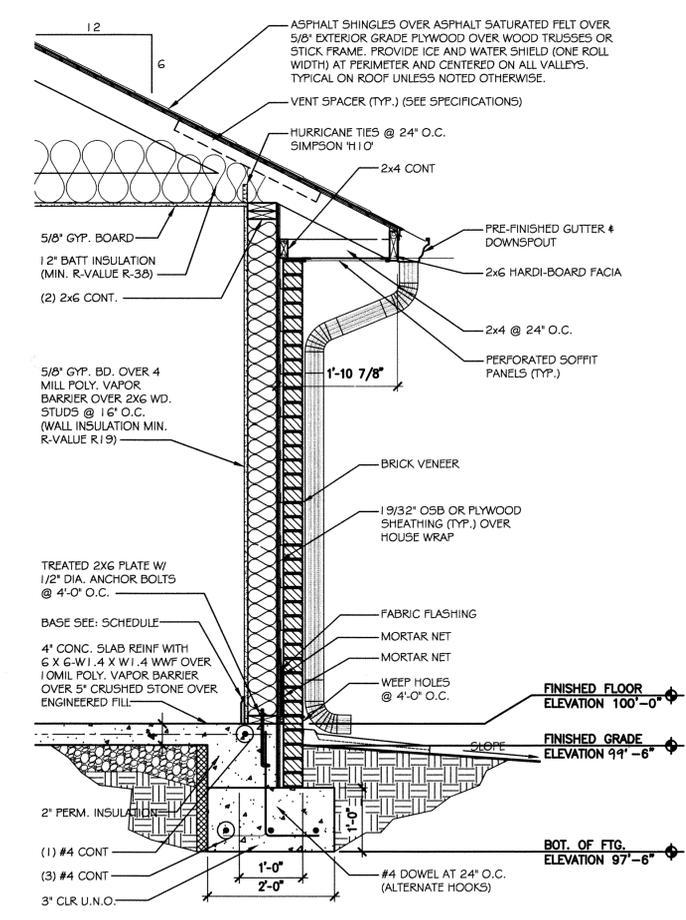

WALL SECTION 1
SCALE 3/4" = 1'-0" A3.2

NOTE:
VAPOR BARRIER CAN BE DELETED WITH CLEAN AND PROPER INSTALLATION OF KRAFT FACED BATT INSULATION




**PATTERSON
LATIMER
JONES
BRANNON
DENHAM**
ARCHITECTURAL CORPORATION, # 02315
1111 N. W. 10th Street, Suite 1100
Phone : 417-624-4004
Fax : 417-624-4022
E-mail: pljbd@sbcglobal.net

Consultant

**Quapaw Tribal Elders Housing
FOR
Quapaw Tribe of Oklahoma
OTTAWA COUNTY, QUAPAW, OKLAHOMA**

Country Highway 137
and East 50 Road
Ottawa County
Quapaw, Oklahoma

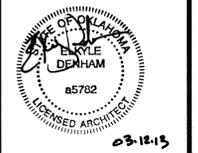

**E. Kyle Denham
ARCHITECT A-5782**

DATE
MAY 2011



DRAWN BY: TRB
CHECKED BY: KD

REVISIONS
AUGUST 31, 2011
MARCH, 2013


PROJECT NUMBER
05-2011-01

Interior Elevations
SHEET NUMBER


A5.1

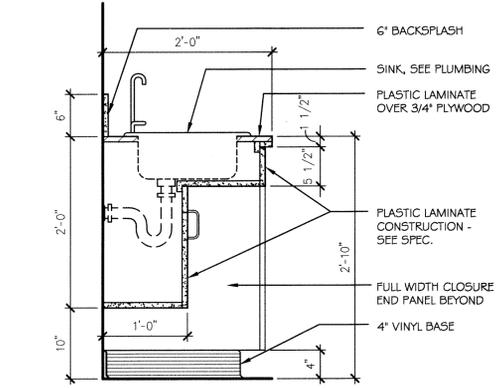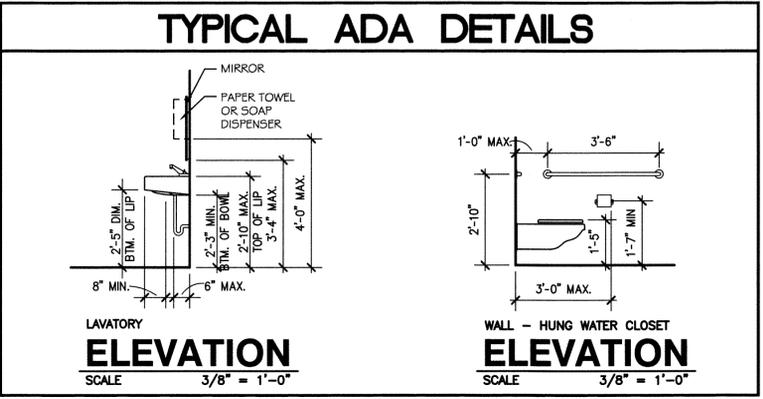


ACCESSIBLE CABINET SECTION
SCALE 3/8" = 1'-0" (6) A5.1

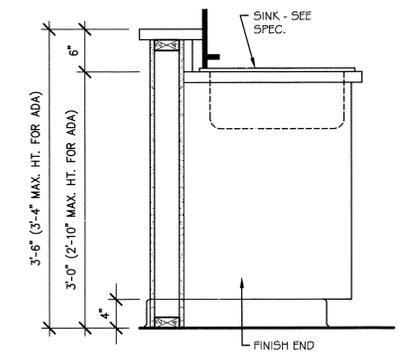


KITCHEN ELEVATION - UNIT B
SCALE 3/8" = 1'-0" (5) A5.1

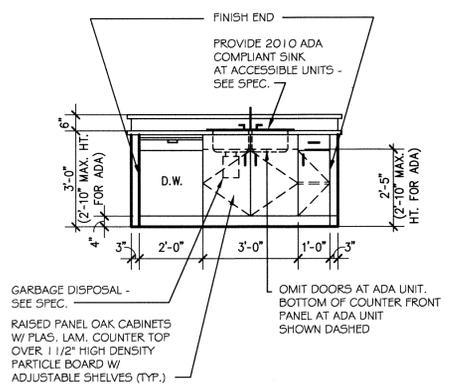


KITCHEN ELEVATION - UNIT B
SCALE 3/8" = 1'-0" (4) A5.1

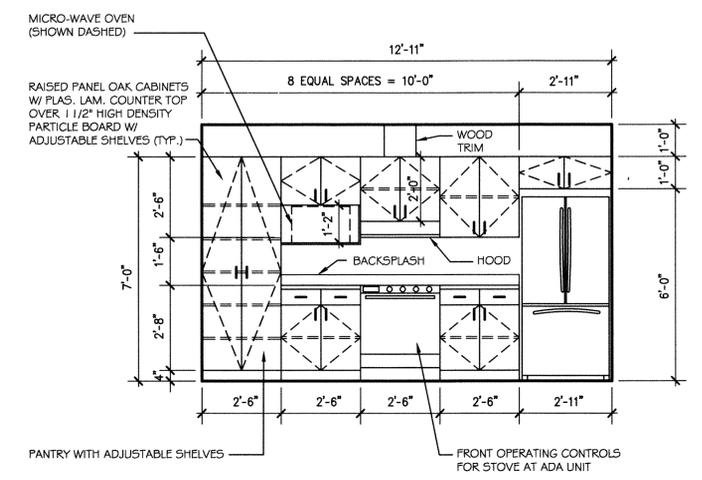

KITCHEN ELEVATION - UNIT B
SCALE 3/8" = 1'-0" (3) A5.1

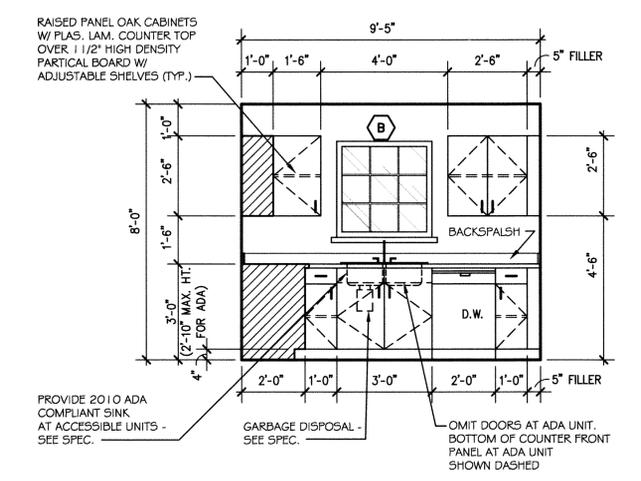

KITCHEN ELEVATION - UNIT A
SCALE 3/8" = 1'-0" (2) A5.1

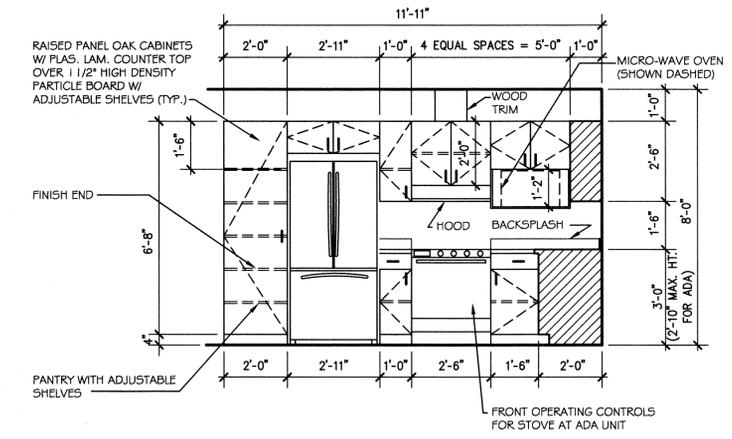

KITCHEN ELEVATION - UNIT A
SCALE 3/8" = 1'-0" (1) A5.1

NOTE:
KITCHEN WORK SURFACE
TO WITH 2010 ADA
STANDARD SECTION 804.3




**PATTERSON
LATIMER
JONES
BRANNON
DENHAM**
ARCHITECTURAL CORPORATION, # 02315
Phone : 417-624-4004
Fax : 417-624-4022
E-mail: pljbd@sbcglobal.net

Consultant

**Quapaw Tribal Elders Housing
FOR
Quapaw Tribe of Oklahoma
OTTAWA COUNTY, QUAPAW, OKLAHOMA**

Country Highway 137
and East 50 Road
Ottawa County
Quapaw, Oklahoma

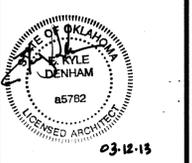

**E. Kyle Denham
ARCHITECT A-5782**

DATE
MAY 2011

DRAWN BY: LEW
CHECKED BY: KD

REVISIONS
AUGUST 31, 2011
MARCH, 2013


PROJECT NUMBER
05-2011-01

HVAC Floor Plan

SHEET NUMBER

M1.1A

NOTE:
PROVIDE PROGRAMMABLE
THERMOSTATS IN ALL UNITS

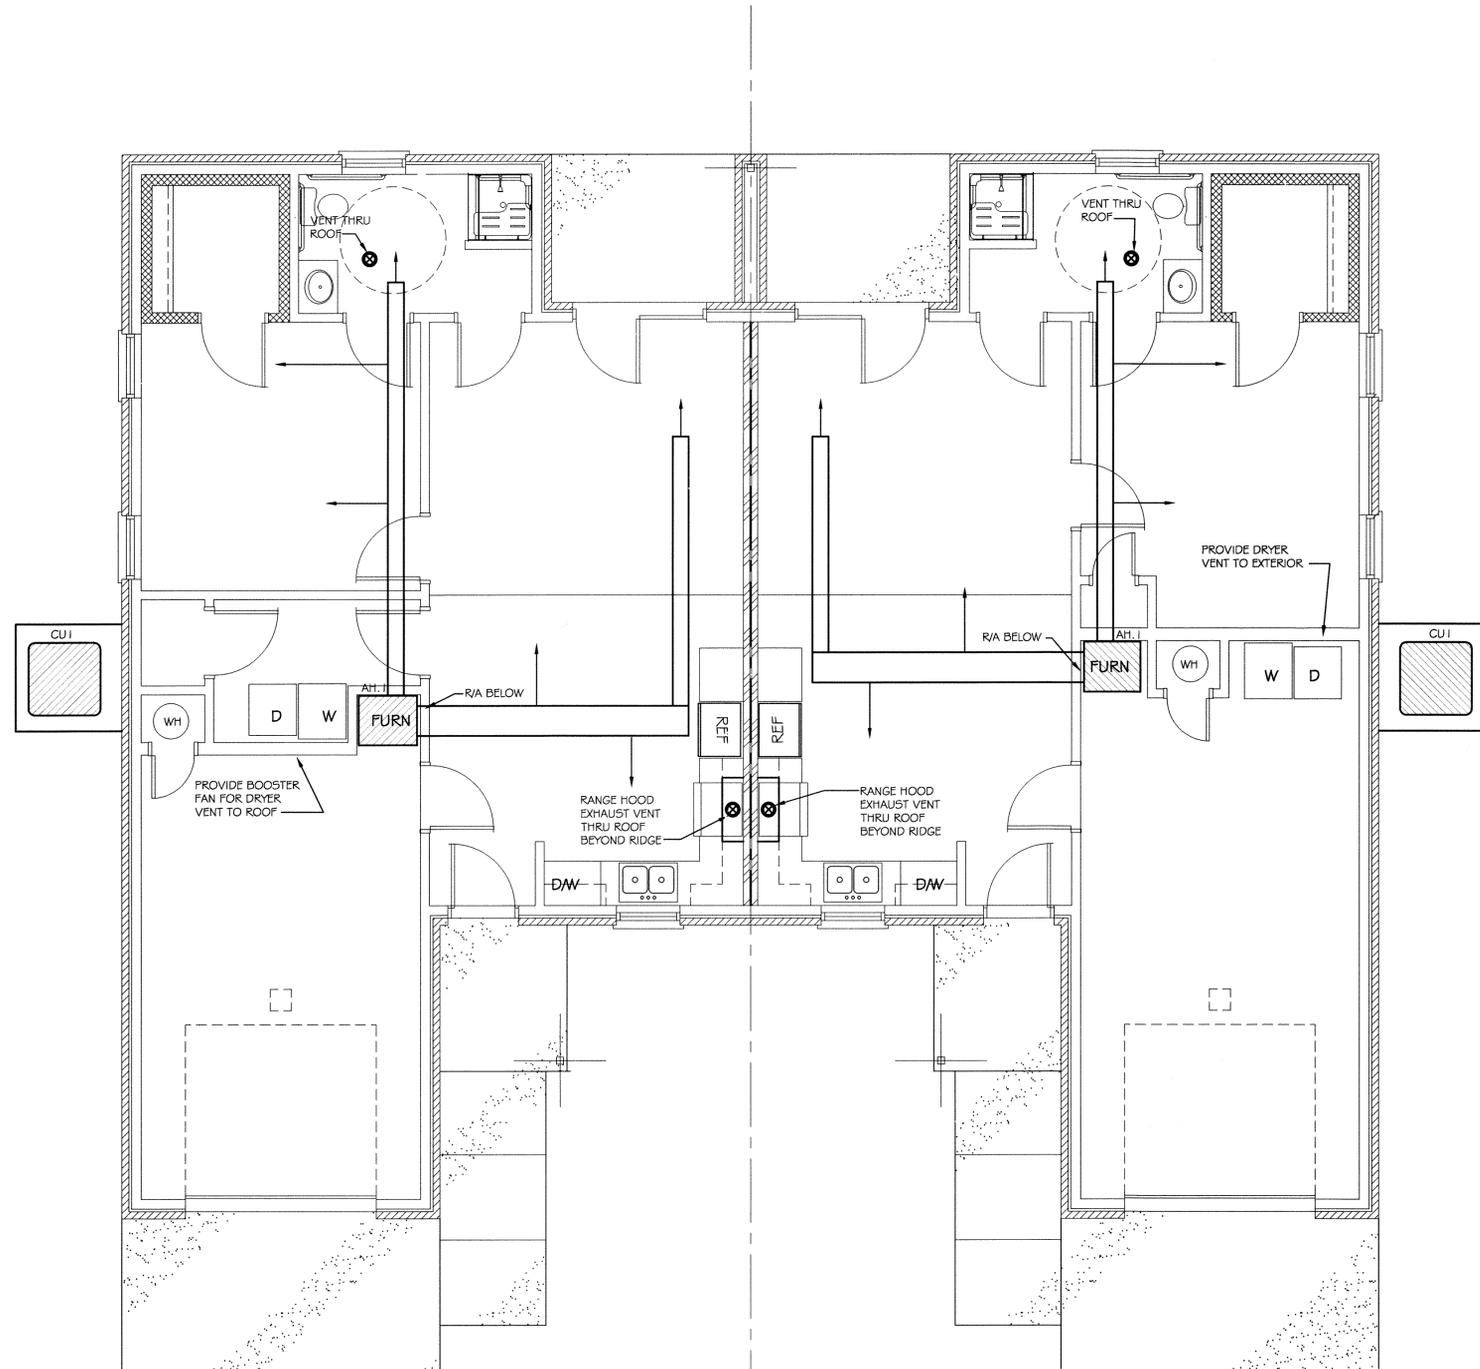

HVAC FLOOR PLAN - UNIT A
SCALE 1/4" = 1'-0"



**PATTERSON
LATIMER
JONES
BRANNAN
DENHAM**
ARCHITECTURAL CORPORATION # 02315,
1915 EAST WYOMING STREET, SUITE 1114, OKLAHOMA CITY, OKLAHOMA 73101
Phone : 417-624-4004
Fax : 417-624-4022
E-mail: pljbd@sbglobal.net

Consultant

**Quapaw Tribal Elders Housing
FOR
Quapaw Tribe of Oklahoma
OTTAWA COUNTY, QUAPAW, OKLAHOMA**

Country Highway 137
and East 50 Road
Ottawa County
Quapaw, Oklahoma



**E. Kyle Denham
ARCHITECT A-5782**

DATE
MAY 2011

DRAWN BY: LEW
CHECKED BY: KD


REVISIONS
AUGUST 31, 2011
MARCH, 2013

PROJECT NUMBER
05-2011-01

Electrical Floor Plan

SHEET NUMBER

E2.1A

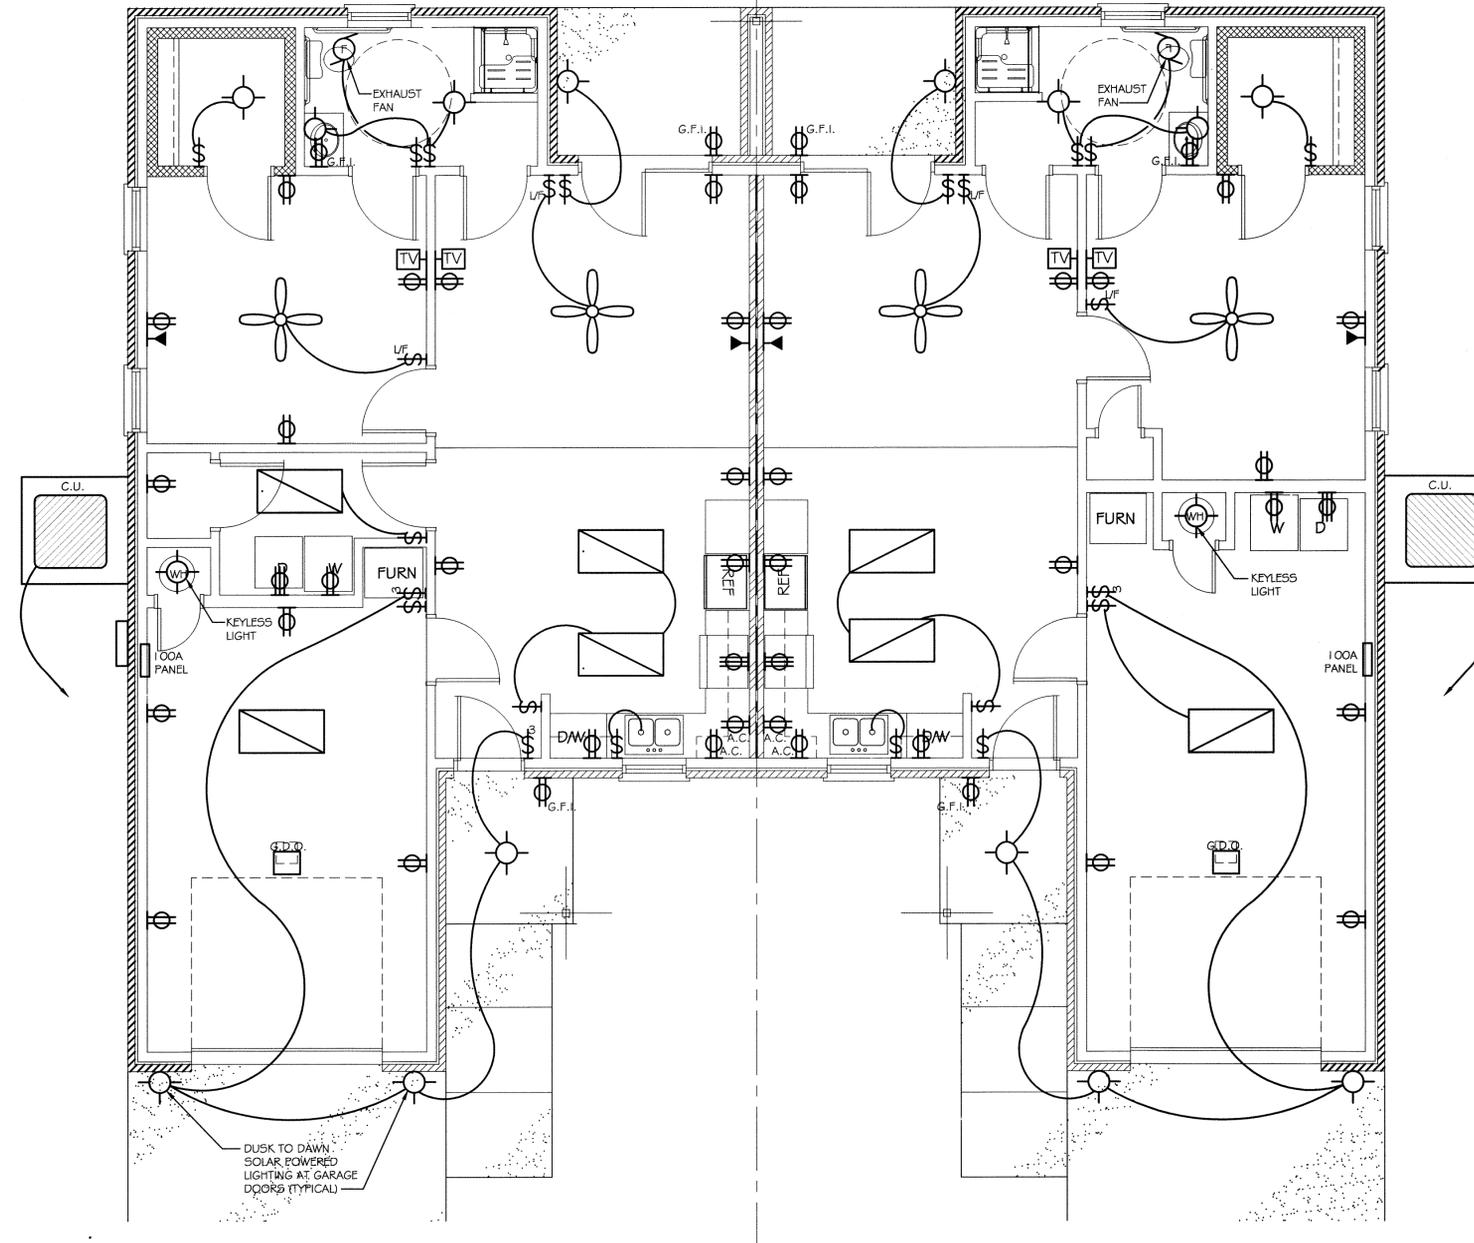

ELECTRICAL FLOOR PLAN - UNIT A
SCALE 1/4" = 1'-0"



**PATTERSON
LATIMER
JONES
BRANNAN
DENHAM**
ARCHITECTURAL CORPORATION # 02219
1715 WINDYBROOK WISCONSIN PARKWAY # 422219
Phone : 417-624-4004
Fax : 417-624-4022
E-mail: pljbd@sbcglobal.net

Consultant

**Quapaw Tribal Elders Housing
FOR
Quapaw Tribe of Oklahoma
OTTAWA COUNTY, QUAPAW, OKLAHOMA**

Country Highway 137
and East 50 Road
Ottawa County
Quapaw, Oklahoma



E. Kyle Denham
ARCHITECT A-5782

DATE
MAY 2011

DRAWN BY: LEW
CHECKED BY: KD

REVISIONS
AUGUST 31, 2011
MARCH, 2013


PROJECT NUMBER
05-2011-01

Under Slab
Plumbing Plan

SHEET NUMBER

P1.1A

- NOTE:
1. PROVIDE 1/2" INSULATION ON ALL EXPOSED HOT WATER PIPES
 2. ALL SHOWER HEADS TO PROVIDE MAXIMUM OF 2.5 GALLON PER MINUTE FLOW RATE.
 3. SUPPLY TOILETS WITH 1.6 GALLON FLUSH AND/OR DUAL FLUSH (1.6 FOR FULL AND .08 FOR HALF)

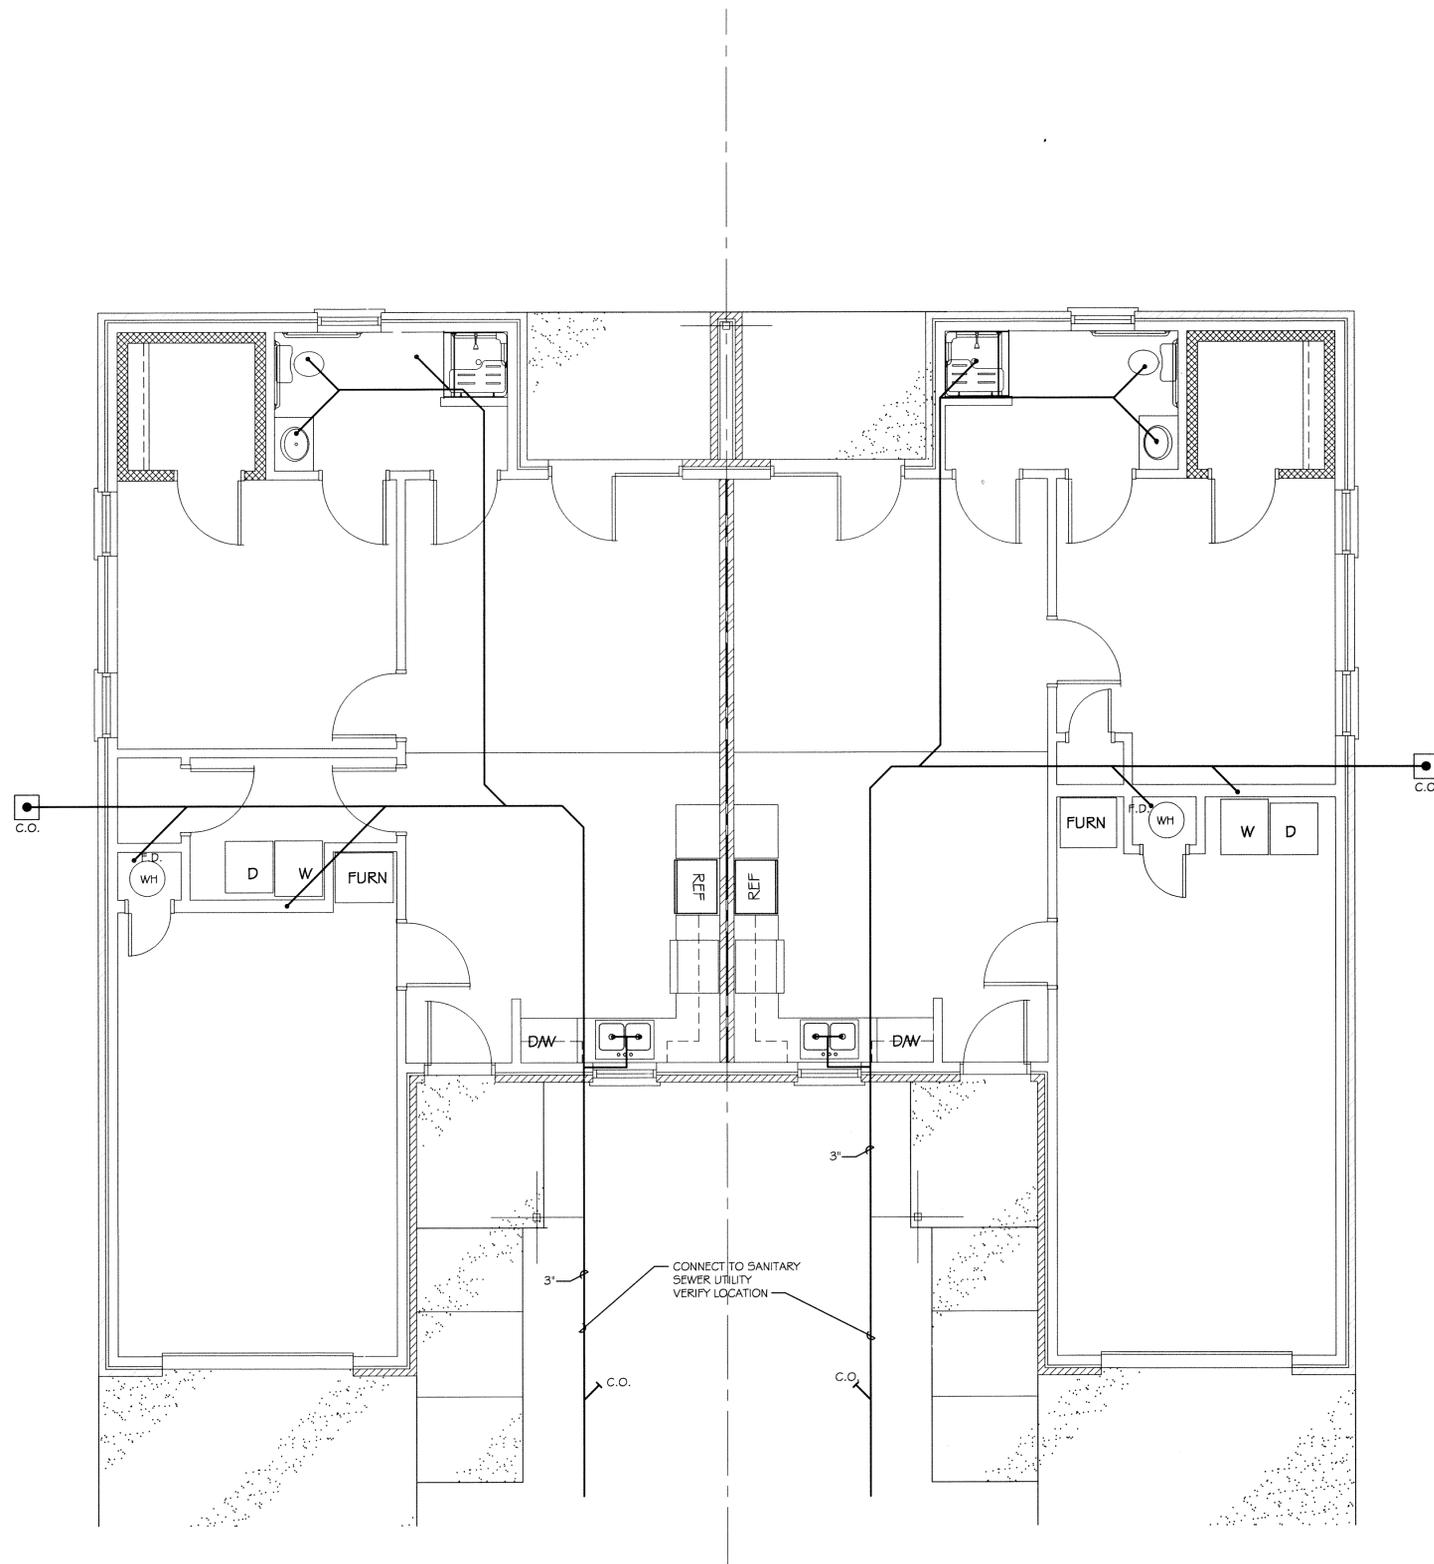

UNDER SLAB PLUMBING PLAN - UNIT A
SCALE 1/4" = 1'-0"




**PATTERSON
LATIMER
JONES
BRANNAN
DENHAM**
ARCHITECTURAL CORPORATION # 02315
1915 WEST 47TH AVENUE SUITE 1111 DENVER CO 80212
Phone : 417-624-4004
Fax : 417-624-4022
E-mail: pljbd@sboglobal.net

Consultant

**Quapaw Tribal Elders Housing
FOR
Quapaw Tribe of Oklahoma
OTTAWA COUNTY, QUAPAW, OKLAHOMA**

Country Highway 137
and East 50 Road
Ottawa County
Quapaw, Oklahoma

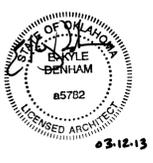

**E. Kyle Denham
ARCHITECT A-5782**

DATE
MAY 2011

DRAWN BY: LEW
CHECKED BY: KD

REVISIONS
AUGUST 31, 2011
MARCH, 2013


PROJECT NUMBER
05-2011-01

**Above Slab
Plumbing Plan**

SHEET NUMBER

P1.2A

- NOTE:
1. PROVIDE 1/2" INSULATION ON ALL EXPOSED HOT WATER PIPES
 2. ALL SHOWER HEADS TO PROVIDE MAXIMUM OF 2.5 GALLON PER MINUTE FLOW RATE.
 3. SUPPLY TOILETS WITH 1.6 GALLON FLUSH AND/OR DUAL FLUSH (1.6 FOR FULL AND .08 FOR HALF)

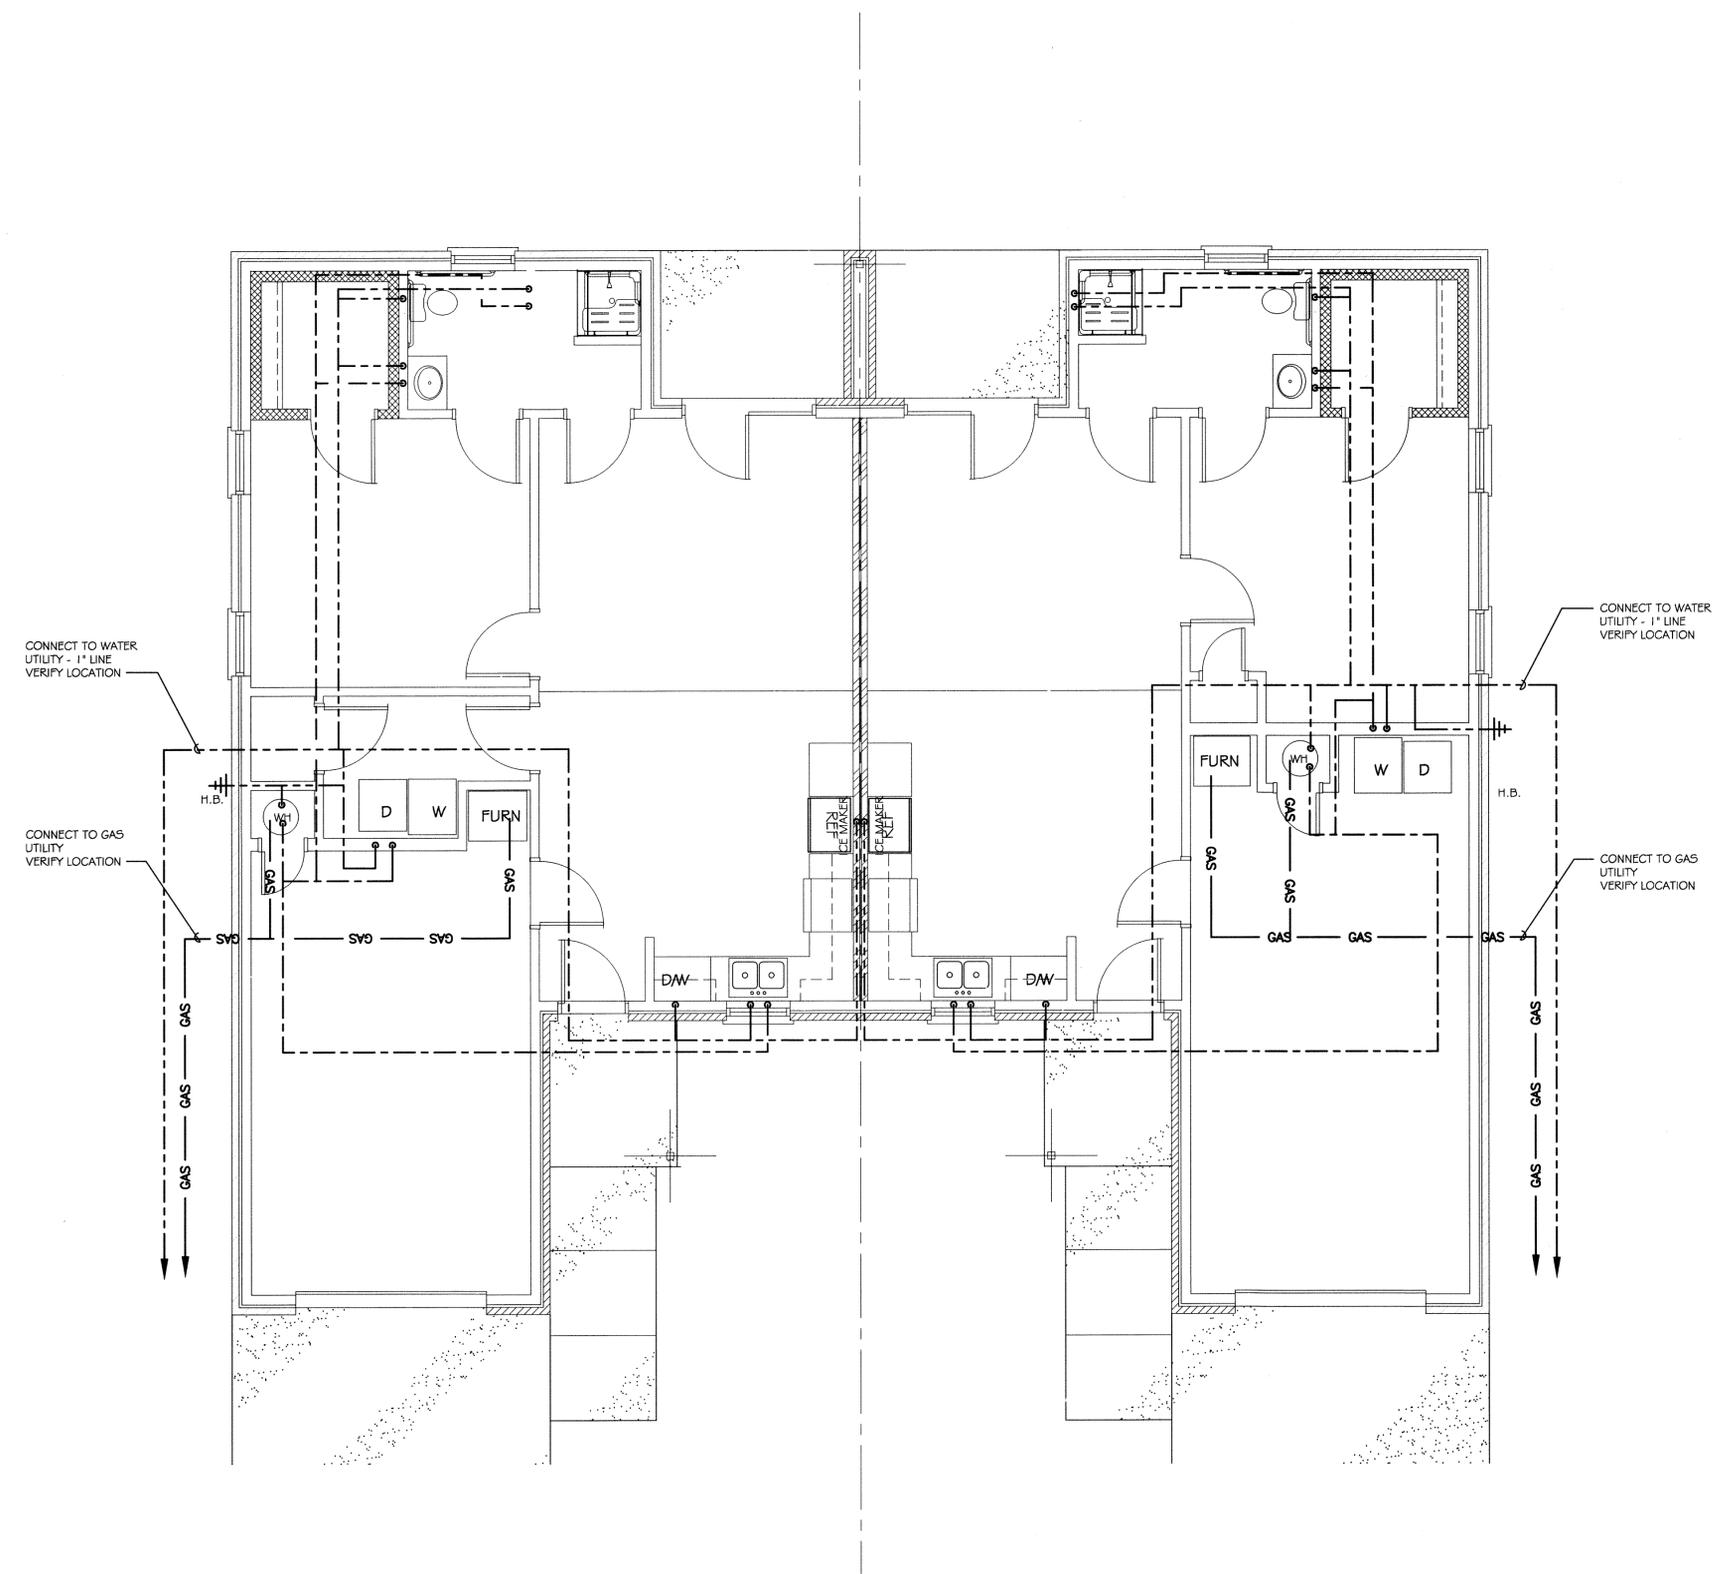

--- COLD WATER
--- HOT WATER
--- GAS --- GAS

ABOVE SLAB PLUMBING PLAN - UNIT A
SCALE 1/4" = 1'-0"

ROOM FINISH SCHEDULE


RM NO	ROOM NAME	FLOOR COVERAGE	WALLS
101	LIVING ROOM	CARPET	PAINT OVER GYP. BOARD
102	KITCHEN	TILE	PAINT OVER GYP. BOARD
103	GARAGE	SEALED CONCRETE	PAINT OVER GYP. BOARD
104	CLOSET	SEALED CONCRETE	PAINT OVER GYP. BOARD
105	HALL	CARPET	PAINT OVER GYP. BOARD
106	BEDROOM	CARPET	PAINT OVER GYP. BOARD
107	CLOSET	CARPET	PAINT OVER GYP. BOARD
108	LAUNDRY	TILE	PAINT OVER GYP. BOARD
109	CLOSET	CARPET	PAINT OVER GYP. BOARD
110	MASTER BEDROOM	CARPET	PAINT OVER GYP. BOARD
111	BATH	TILE	PAINT OVER GYP. BOARD
112	CLOSET	CARPET	PAINT OVER GYP. BOARD
113	CLOSET	CARPET	PAINT OVER GYP. BOARD
114	MASTER BEDROOM	CARPET	PAINT OVER GYP. BOARD
115	BATH	TILE	PAINT OVER GYP. BOARD
116	HALL	CARPET	PAINT OVER GYP. BOARD
117	CLOSET	CARPET	PAINT OVER GYP. BOARD
118	LAUNDRY	TILE	PAINT OVER GYP. BOARD
119	BEDROOM	CARPET	PAINT OVER GYP. BOARD
120	CLOSET	CARPET	PAINT OVER GYP. BOARD
121	GARAGE	SEALED CONCRETE	PAINT OVER GYP. BOARD
122	CLOSET	SEALED CONCRETE	PAINT OVER GYP. BOARD
123	KITCHEN	TILE	PAINT OVER GYP. BOARD
124	LIVING ROOM	CARPET	PAINT OVER GYP. BOARD

DOOR SCHEDULE

NO	SIZE	DOOR	
		MATERIAL	TYPE
1	3'-0" x 6'-8" x 1 3/8"	MTL./GLS.	A
2	9'-0" x 7'-0"	METAL	D
3	9'-0" x 7'-0"	METAL	D
4	3'-0" x 6'-8" x 1 3/8"	MTL./GLS.	A
5	6'-0" x 6'-8" x 1 3/8"	METAL	B
6	6'-0" x 6'-8" x 1 3/8"	METAL	B
7	3'-0" x 6'-8" x 1 3/8"	METAL	C
8	3'-0" x 6'-8" x 1 3/8"	WOOD	C
9	3'-0" x 6'-8" x 1 3/8"	WOOD	C
10	3'-0" x 6'-8" x 1 3/8"	WOOD	C
11	5'-0" x 6'-8" x 1 3/8"	WOOD	F
12	3'-0" x 6'-8" x 1 3/8"	WOOD	C
13	5'-0" x 6'-8" x 1 3/8"	WOOD	F
14	3'-0" x 6'-8" x 1 3/8"	METAL	C
15	PR. 3'-0" x 6'-8" x 1 3/8"	WOOD	E
16	PR. 3'-0" x 6'-8" x 1 3/8"	WOOD	E
17	3'-0" x 6'-8" x 1 3/8"	METAL	C
18	3'-0" x 6'-8" x 1 3/8"	WOOD	C
19	5'-0" x 6'-8" x 1 3/8"	WOOD	F
20	3'-0" x 6'-8" x 1 3/8"	WOOD	C
21	3'-0" x 6'-8" x 1 3/8"	WOOD	C
22	3'-0" x 6'-8" x 1 3/8"	WOOD	C
23	3'-0" x 6'-8" x 1 3/8"	WOOD	C
24	3'-0" x 6'-8" x 1 3/8"	METAL	C
25	3'-0" x 6'-8" x 1 3/8"	WOOD	C
26	3'-0" x 6'-8" x 1 3/8"	WOOD	C


WINDOW SCHEDULE - UNIT B

TYPE	SIZE	QTY.	FRAME MATERIAL	GLAZING	REMARKS
A	2'-9" x 5'-0" x 4 1/2"	16	INSULATED VINYL	U-FACTOR 0.35 OR LESS LOW E INSULATED	ENERGY STAR

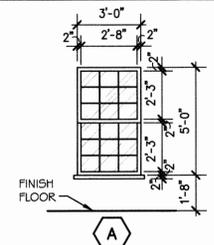

WINDOW TYPES
SCALE 1/4" = 1'-0"

NOTE: WATER HEATER AND FURNACE BURNERS MUST BE AT LEAST 18" ABOVE FLOOR.

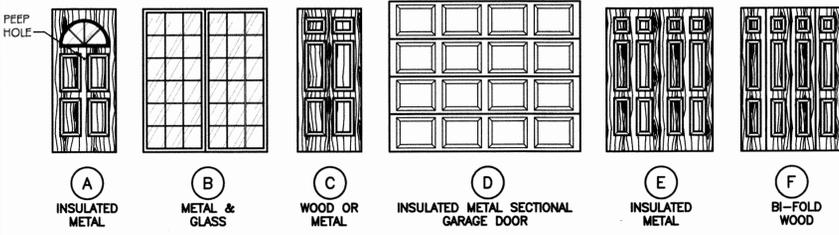

DOOR TYPES
SCALE 1/4" = 1'-0"

WALL LEGEND


- 5" NOMINAL WALL - 1 LAYER 1/2" GYP. BOARD OVER 2 x 4 STUDS @ 16" O.C.
- 1 1/2" NOMINAL WALL - 4" BRICK VENEER W/ 1" NOM. AIR SPACE W/ 1/2" EXTERIOR SHEATHING (W/ VAPOR BARRIER) OVER 2 x 6 STUDS @ 16" O.C. W/ 1/2" GYP. BOARD AT INTERIOR FACE OVER KRAFT PAPER FACED R19 INSULATION
- STC RATED WALL: STC NO. 51 2 x 4 STUD @ 16" O.C. STAGGERED 1 HOUR FIRE RATED TEST NUMBER GA-WP-3510 USG INDEX NUMBER A-30 CONT. CAULK TOP & BTM. OF WALL AS REQD BY MFG. 4" SOUND BATT INSULATION BOTH CAVITIES.
- 8" C.M.U. W/ FULL GROUTED CELLS W/ 5 VERTICAL REINF. @ 48" O.C. AND AT EVERY OPENING AND EACH CORNER. WALL TO BE FEMA RATED CONSTRUCTION

FINISH NOTE:

PROVIDE PAINT GRADE WOOD TRIM @ DOOR AND BASE (TYPICAL).

CONSTRUCTION NOTES:

- 1'-0" x 2'-0" CONT. CONCRETE FOOTING W/ (3) #4'S CONT. MIN. DEPTH 24" BELOW FINISH GRADE.
- 4" CONCRETE SLAB OVER 6 MIL POLY VAPOR BARRIER OVER 4" COMPACTED CLEAN STONE BASE OVER COMPACTED FILL PAD.
- EXTERIOR LOAD BEARING WALLS SHALL HAVE 1/2" DIA. ANCHOR BOLTS W/ 7" (MIN.) EMBEDMENT @ 48" O.C. & AT EACH CORNER.
- 2x6 x 92 5/8" WOOD STUDS @ 16" O.C. WALLS W/ 1/2" GYP. BD. AND R19 BATT INSULATION @ EXTERIOR WALLS. SEE 1/A3.2.
- ROOF TRUSSES OR FRAMING SHALL BE DESIGNED FOR A 90 MPH WIND LOAD AND 30lb./sq.ft. SNOW LOAD.
- ROOF SHALL BE COMPLETELY SHEATHED WITH 1/2" (MIN.) O.C.B. OR PLYWOOD PANELS RATED 40/20 NAILING PATTERN OF 2d RING SHANK NAILS @ 6" O.C. SEAL ALL JOINTS IN SHEATHING WITH SELF ADHERING 4" WIDE POLYMER BITUMINOUS SHEET.
- PROVIDE HURRICANE STYLE METAL CONNECTIONS FROM ROOF STRUCTURE TO WALL TOP PLATES @ 24" O.C..
- ALL EXTERIOR WALL SHALL BE COMPLETELY SHEATHED WITH 1/2" (MIN.) O.S.B. OR PLYWOOD PANELS RATED 32/16 SHEATHING SHALL LAP OVER BOTH TOP & BOTTOM PLATE. NAILING PATTERN SHALL BE 2d NAILS @ 6" O.C. ALONG 8'-0" SIDE OF THE PANELS AND 6" STAGGERED DOUBLE ROW ALONG 4'-0" SIDE OF THE PANELS.
- PROVIDE WOOD BLOCKING @ 48" O.C. IN THE FIRST 2 FRAMING SPACES @ ALL CORNERS AND AT EITHER END OF GARAGE DOOR OPENINGS.
- PROVIDE BLOCKING AT ALL GRAB BAR LOCATIONS. GRAB BARS TO COMPLY WITH ADA STANDARDS 609.8. GRAB BAR TO RESIST VERTICAL OR HORIZONTAL WEIGHT OF 250 POUNDS. APPLIES AT ANY POINT ON THE GRAB BAR.
- DOOR BETWEEN HOUSE AND GARAGE TO BE EXTERIOR GRADE DOOR WITH GASKETING AND THRESHOLD WITH SWEEP.
- APPLIANCES MUST BE ENERGY STAR COMPLIANT.
- CONSTRUCTION SHALL BE GOVERNED AND IN COMPLIANCE WITH IRC 2006.
- PROVIDE MOISTURE RESISTANT GYP. BD. @ ALL RESTROOMS, LAUNDRY, WATER HEATERS, AND WINDOW JAMBS.
- PROVIDE 4" THICK CONC. SLAB OVER FEMA RATED ROOMS REINFORCED WITH #4 BARS EA. WAY AT 12" O.C.
- PROVIDE RADIANT BARRIER PER ASTM STANDARDS IN ATTIC AND/OR ROOF SHEATHING AND/OR EXTERIOR WALL SHEATHING.

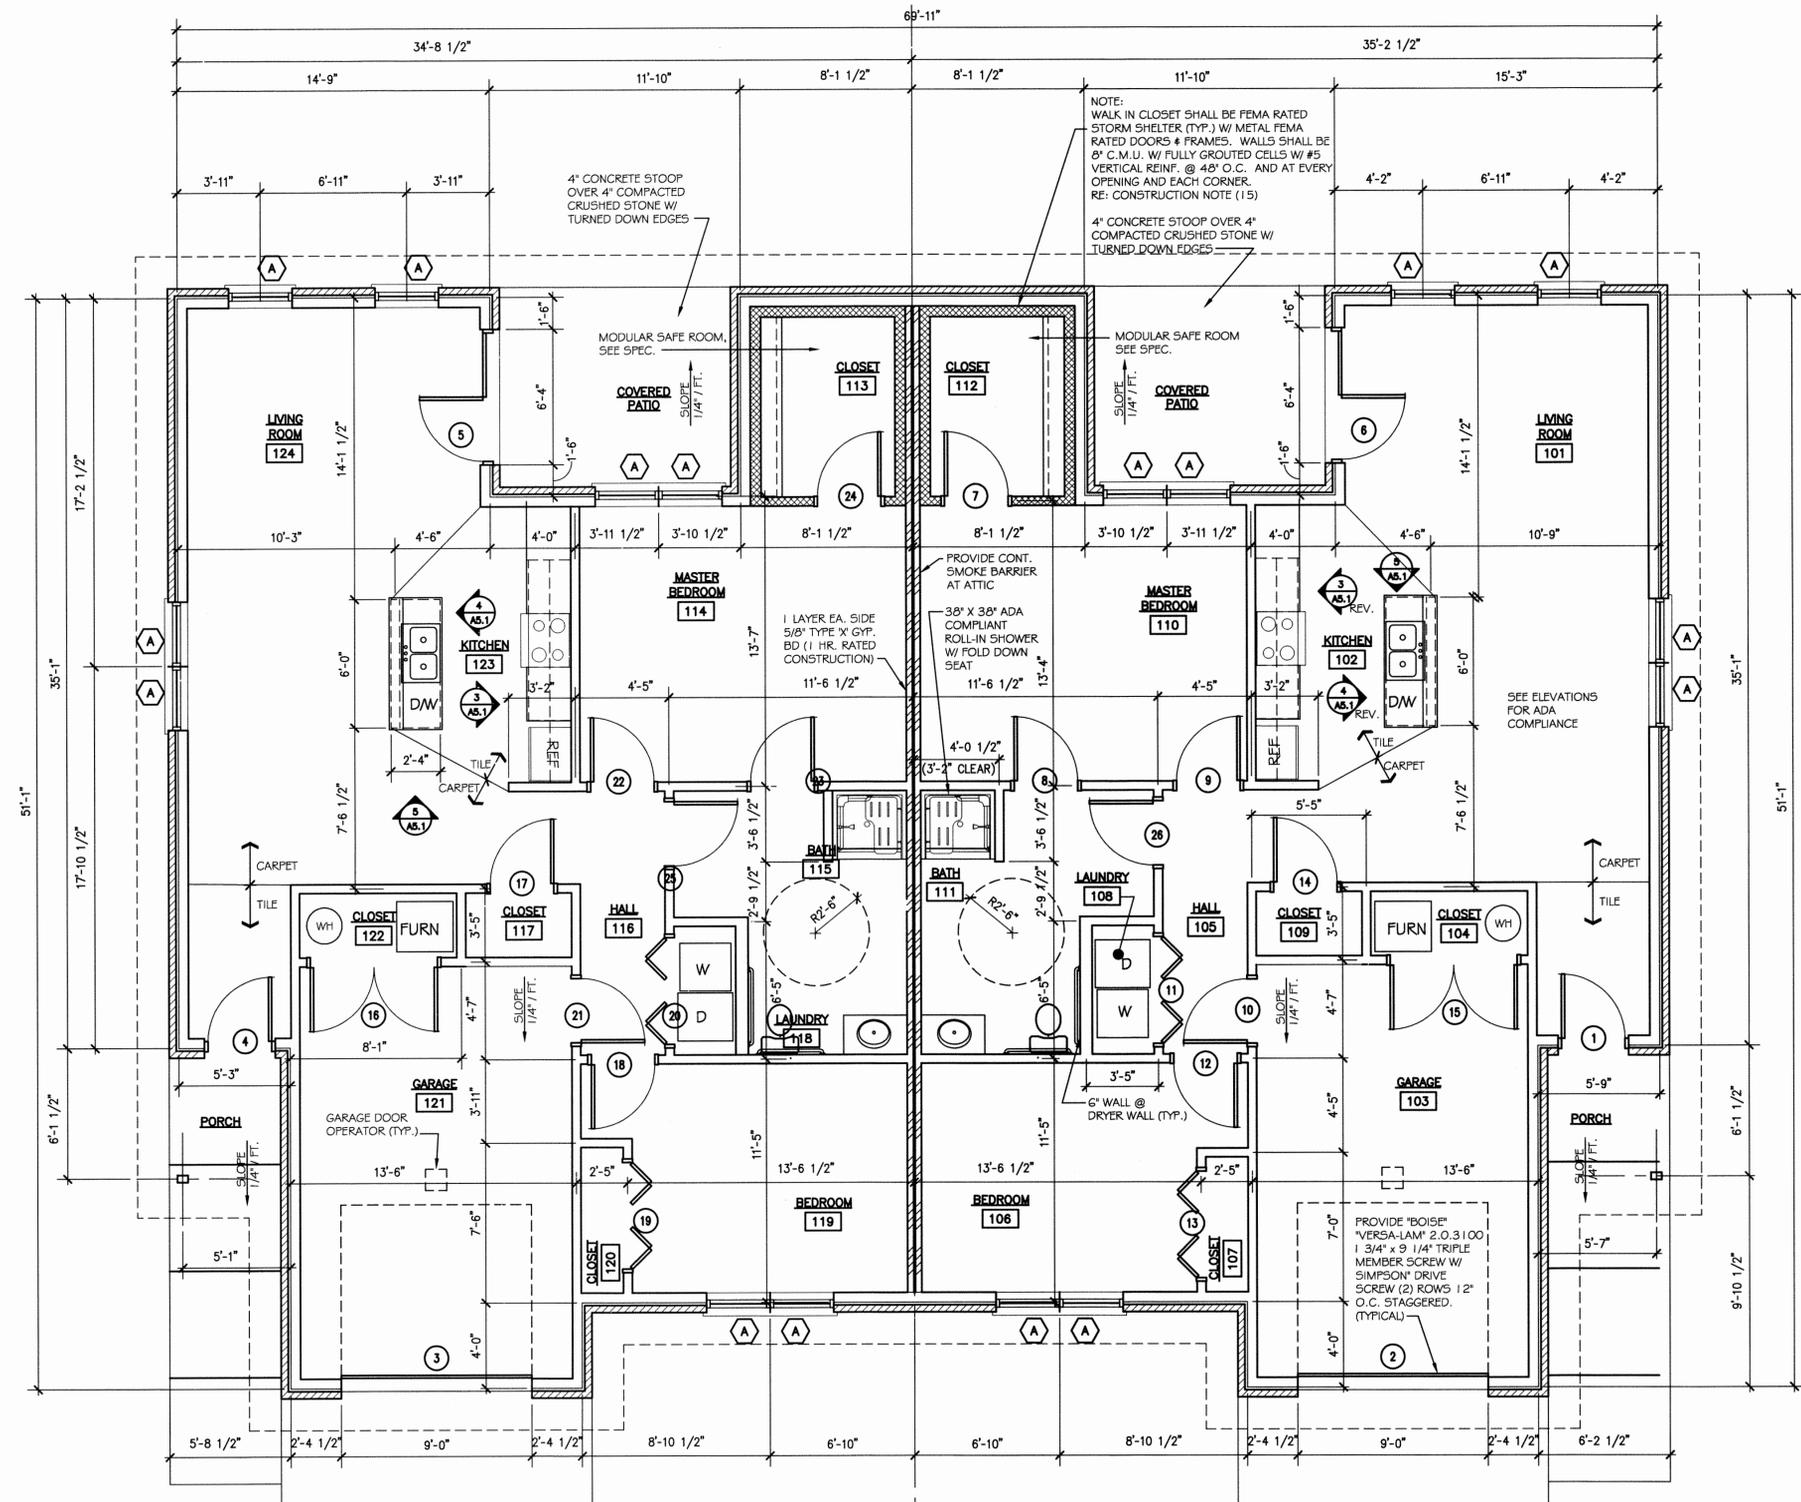

FLOOR PLAN - UNIT B
SCALE 1/4" = 1'-0"



**PATTERSON
LATIMER
JONES
BRANNON
DENHAM**
ARCHITECTS
1111 EAST 50th ROAD, SUITE 200
OTTAWA COUNTY, OKLAHOMA 74368
Phone : 417-624-4004
Fax : 417-624-4022
E-mail: pljdb@sbcglobal.net

Consultant

**Quapaw Tribal Elders Housing
FOR
Quapaw Tribe of Oklahoma
OTTAWA COUNTY, QUAPAW, OKLAHOMA**

Country Highway 137
and East 50 Road
Ottawa County
Quapaw, Oklahoma



**E. Kyle Denham
ARCHITECT A-5782**

DATE
MAY 2011

DRAWN BY: JKM TRB
CHECKED BY: KD

REVISIONS
AUGUST 31, 2011
MARCH, 2013

PROJECT NUMBER
05-2011-01

Floor Plans
SHEET NUMBER

A2.1B



**PATTERSON
LATIMER
JONES
BRANNAN
DENHAM**
ARCHITECTURAL CORPORATION #022515
1912 WEST 10TH AVENUE, SUITE 100, OKLAHOMA CITY, OKLAHOMA 73106
Phone : 417-624-4004
Fax : 417-624-4022
E-mail: pljbd@sbcglobal.net

Consultant

**Quapaw Tribal Elders Housing
FOR
Quapaw Tribe of Oklahoma
OTTAWA COUNTY, QUAPAW, OKLAHOMA**

Country Highway 137
and East 50 Road
Ottawa County
Quapaw, Oklahoma



**E. Kyle Denham
ARCHITECT A-5782**

DATE
MAY 2011

DRAWN BY: LEW
CHECKED BY: KD


REVISIONS
AUGUST 31, 2011
MARCH, 2013

PROJECT NUMBER
05-2011-01


Exterior Elevations

SHEET NUMBER

A3.1B

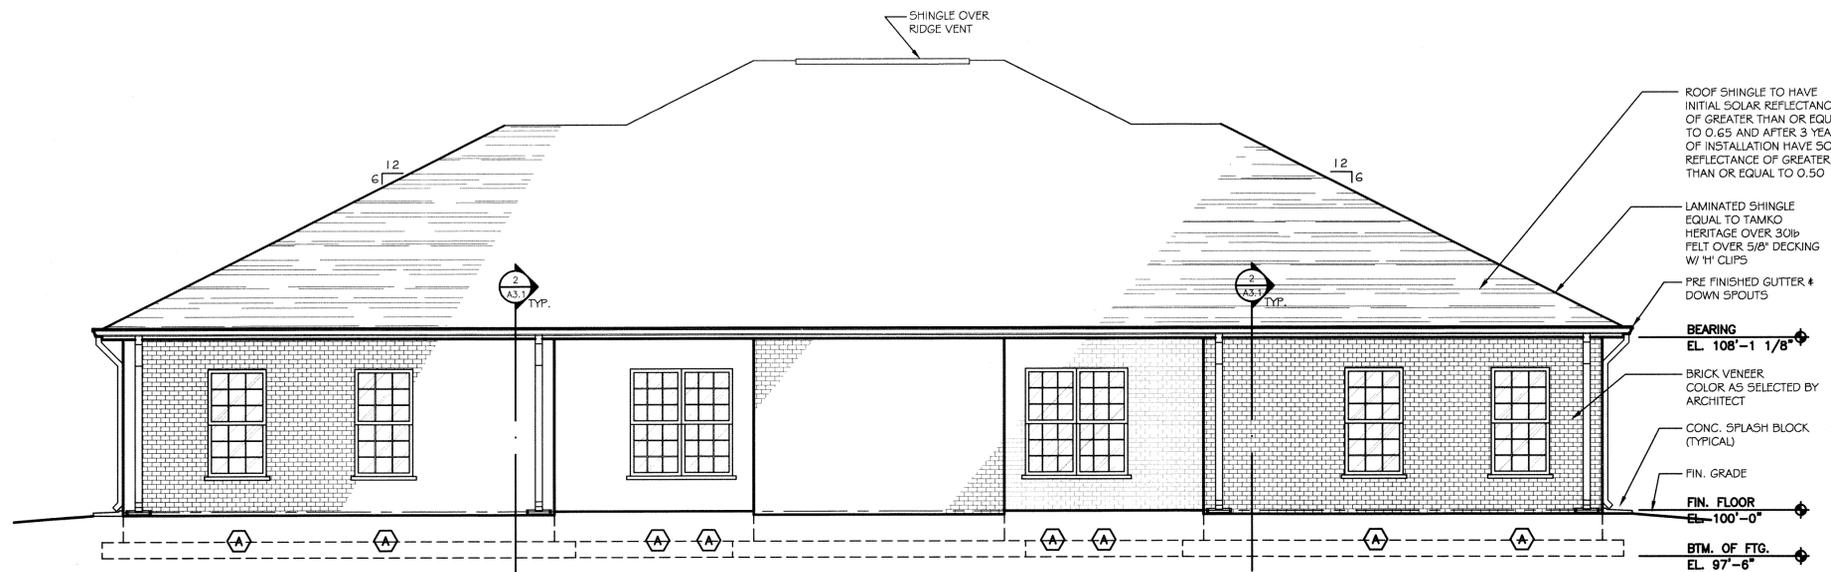


BACK ELEVATION
SCALE 1/4" = 1'-0"

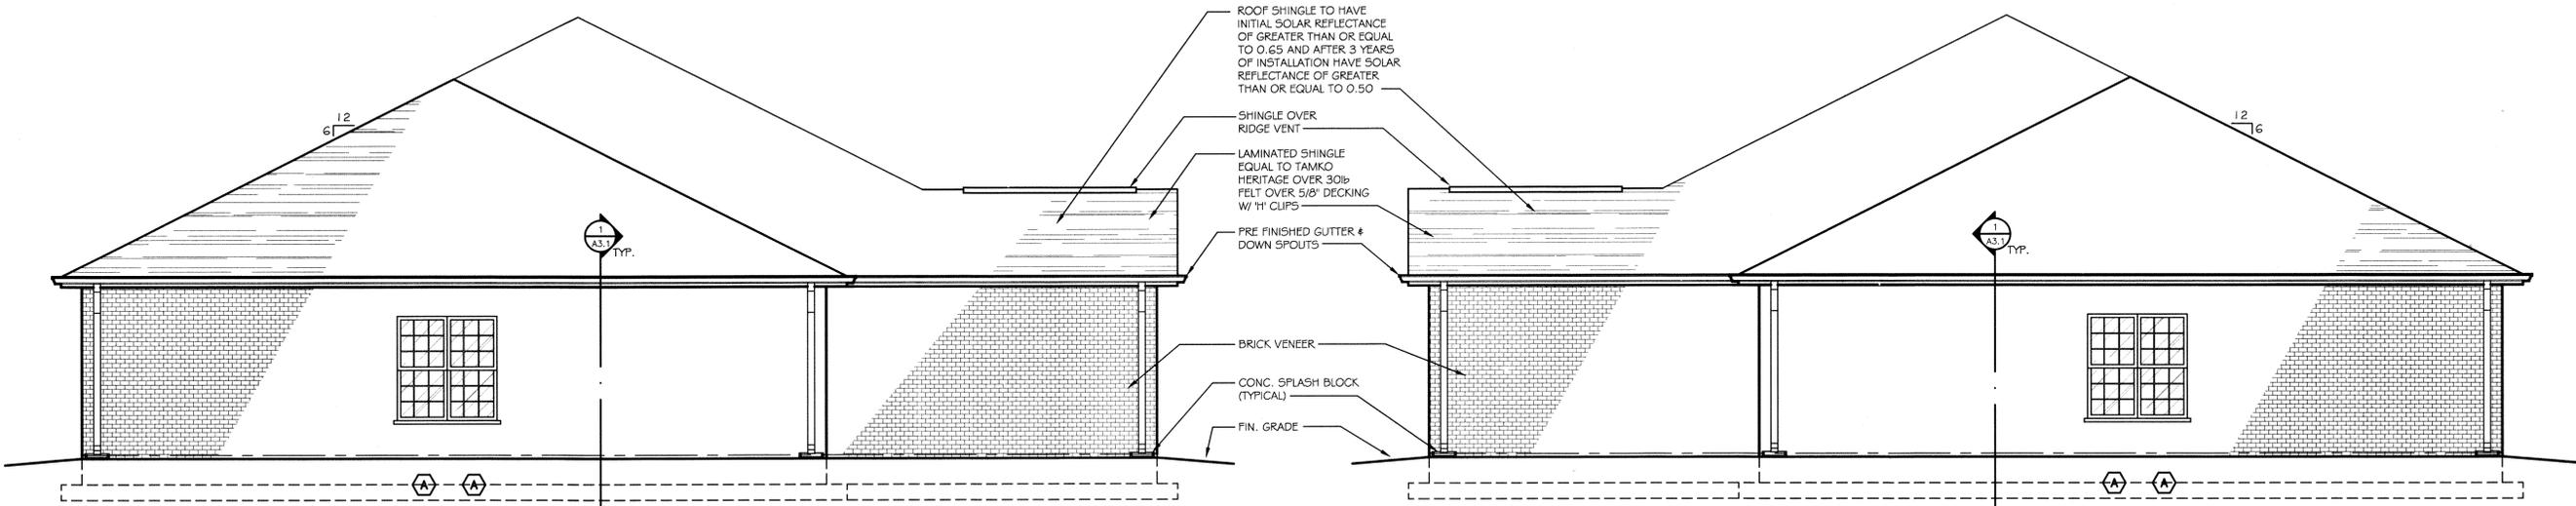

LEFT ELEVATION
SCALE 1/4" = 1'-0"

RIGHT ELEVATION
SCALE 1/4" = 1'-0"

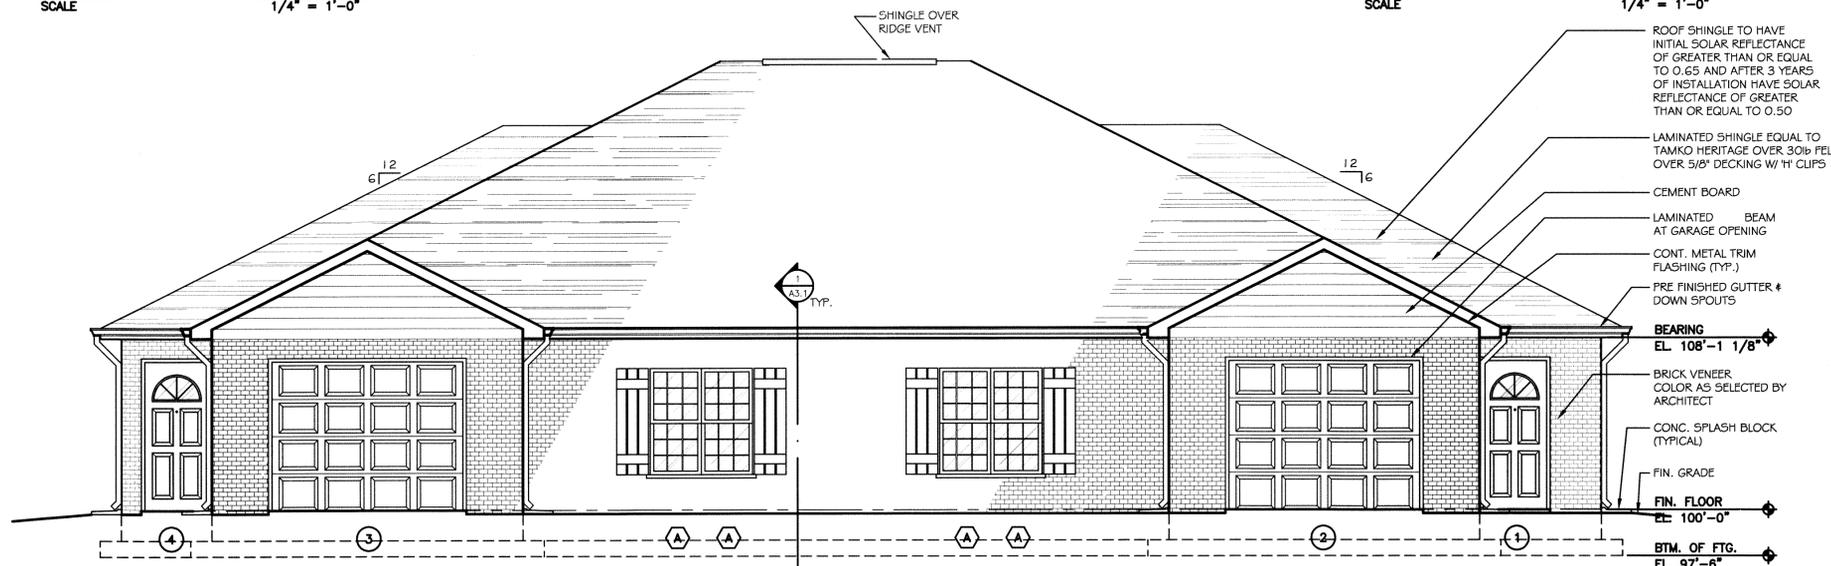

FRONT ELEVATION
SCALE 1/4" = 1'-0"



**PATTERSON
LATIMER
JONES
BRANNAN
DENHAM**
ARCHITECTS
INCORPORATED
1115 WILSON BLVD., SUITE 1000, OKLAHOMA CITY, OK 73102
Phone : 417-624-4004
Fax : 417-624-4022
E-mail: pljbd@sbcglobal.net

Consultant

**Quapaw Tribal Elders Housing
FOR
Quapaw Tribe of Oklahoma
OTTAWA COUNTY, QUAPAW, OKLAHOMA**

Country Highway 137
and East 50 Road
Ottawa County
Quapaw, Oklahoma



**E. Kyle Denham
ARCHITECT A-5782**

DATE
MAY 2011

DRAWN BY: TRB
CHECKED BY: KD

REVISIONS
AUGUST 31, 2011
MARCH, 2013


PROJECT NUMBER
05-2011-01

Interior Elevations


SHEET NUMBER

A5.1


TYPICAL ADA DETAILS

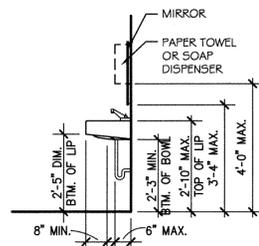

LAVATORY
ELEVATION
SCALE 3/8" = 1'-0"

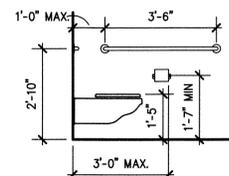


WALL - HUNG WATER CLOSET
ELEVATION
SCALE 3/8" = 1'-0"

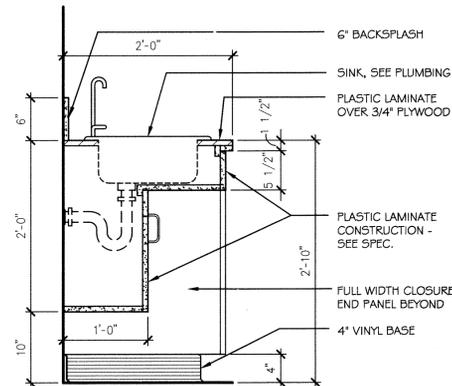


ACCESSIBLE CABINET SECTION

SCALE 3/8" = 1'-0" **6** A5.1

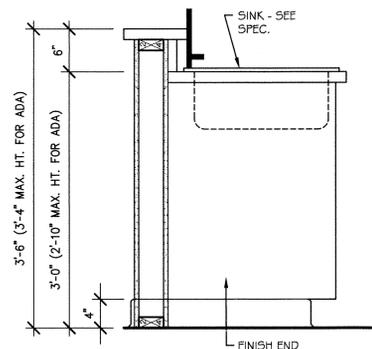


KITCHEN ELEVATION - UNIT B

SCALE 3/8" = 1'-0" **5** A5.1

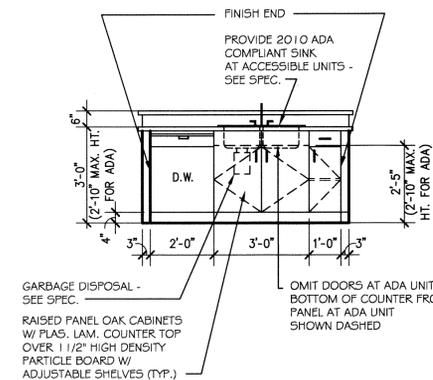


KITCHEN ELEVATION - UNIT B

SCALE 3/8" = 1'-0" **4** A5.1

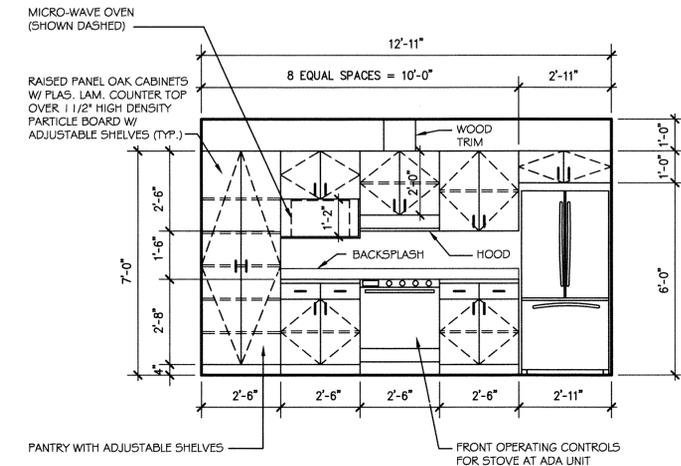


KITCHEN ELEVATION - UNIT B

SCALE 3/8" = 1'-0" **3** A5.1

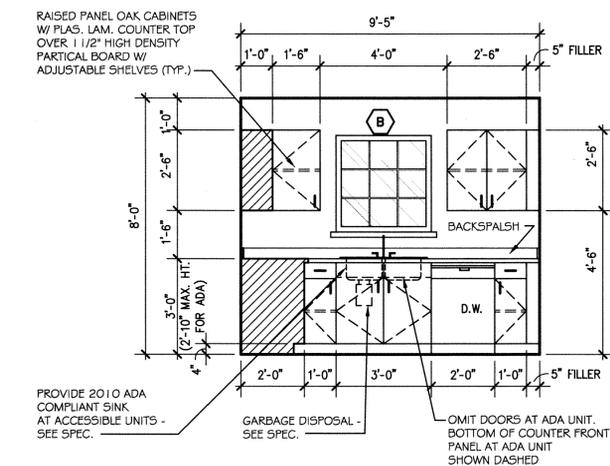

KITCHEN ELEVATION - UNIT A

SCALE 3/8" = 1'-0" **2** A5.1

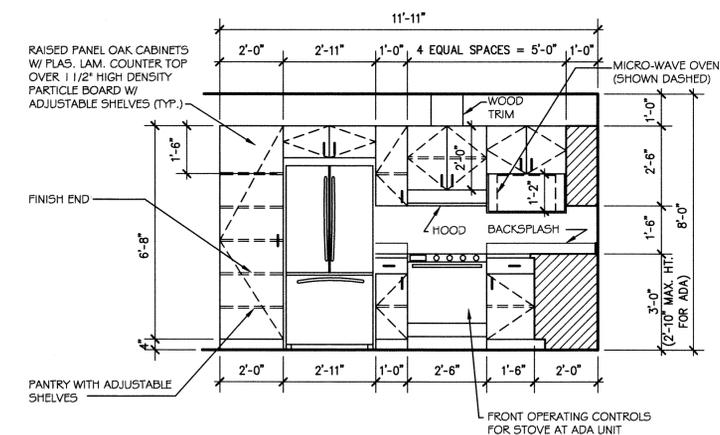

KITCHEN ELEVATION - UNIT A

SCALE 3/8" = 1'-0" **1** A5.1

NOTE:
KITCHEN WORK SURFACE TO WITH 2010 ADA STANDARD SECTION 804.3



**PATTERSON
LATIMER
JONES
BRANNON
DENHAM**
ARCHITECTURAL CORPORATION # 022115
ONE WASHINGTON AVENUE, SUITE 1100
DENHAM, MISSOURI 63015
Phone : 417-624-4004
Fax : 417-624-4022
E-mail: pljbd@sbcglobal.net

Consultant

**Quapaw Tribal Elders Housing
FOR
Quapaw Tribe of Oklahoma
OTTAWA COUNTY, QUAPAW, OKLAHOMA**

Country Highway 137
and East 50 Road
Ottawa County
Quapaw, Oklahoma



E. Kyle Denham
ARCHITECT A-5782

DATE
MAY 2011

DRAWN BY: LEW
CHECKED BY: KD

REVISIONS
AUGUST 31, 2011
MARCH, 2013


PROJECT NUMBER
05-2011-01

HVAC Floor Plan

SHEET NUMBER

M1.1B

NOTE:
PROVIDE PROGRAMMABLE
THERMOSTATS IN ALL UNITS

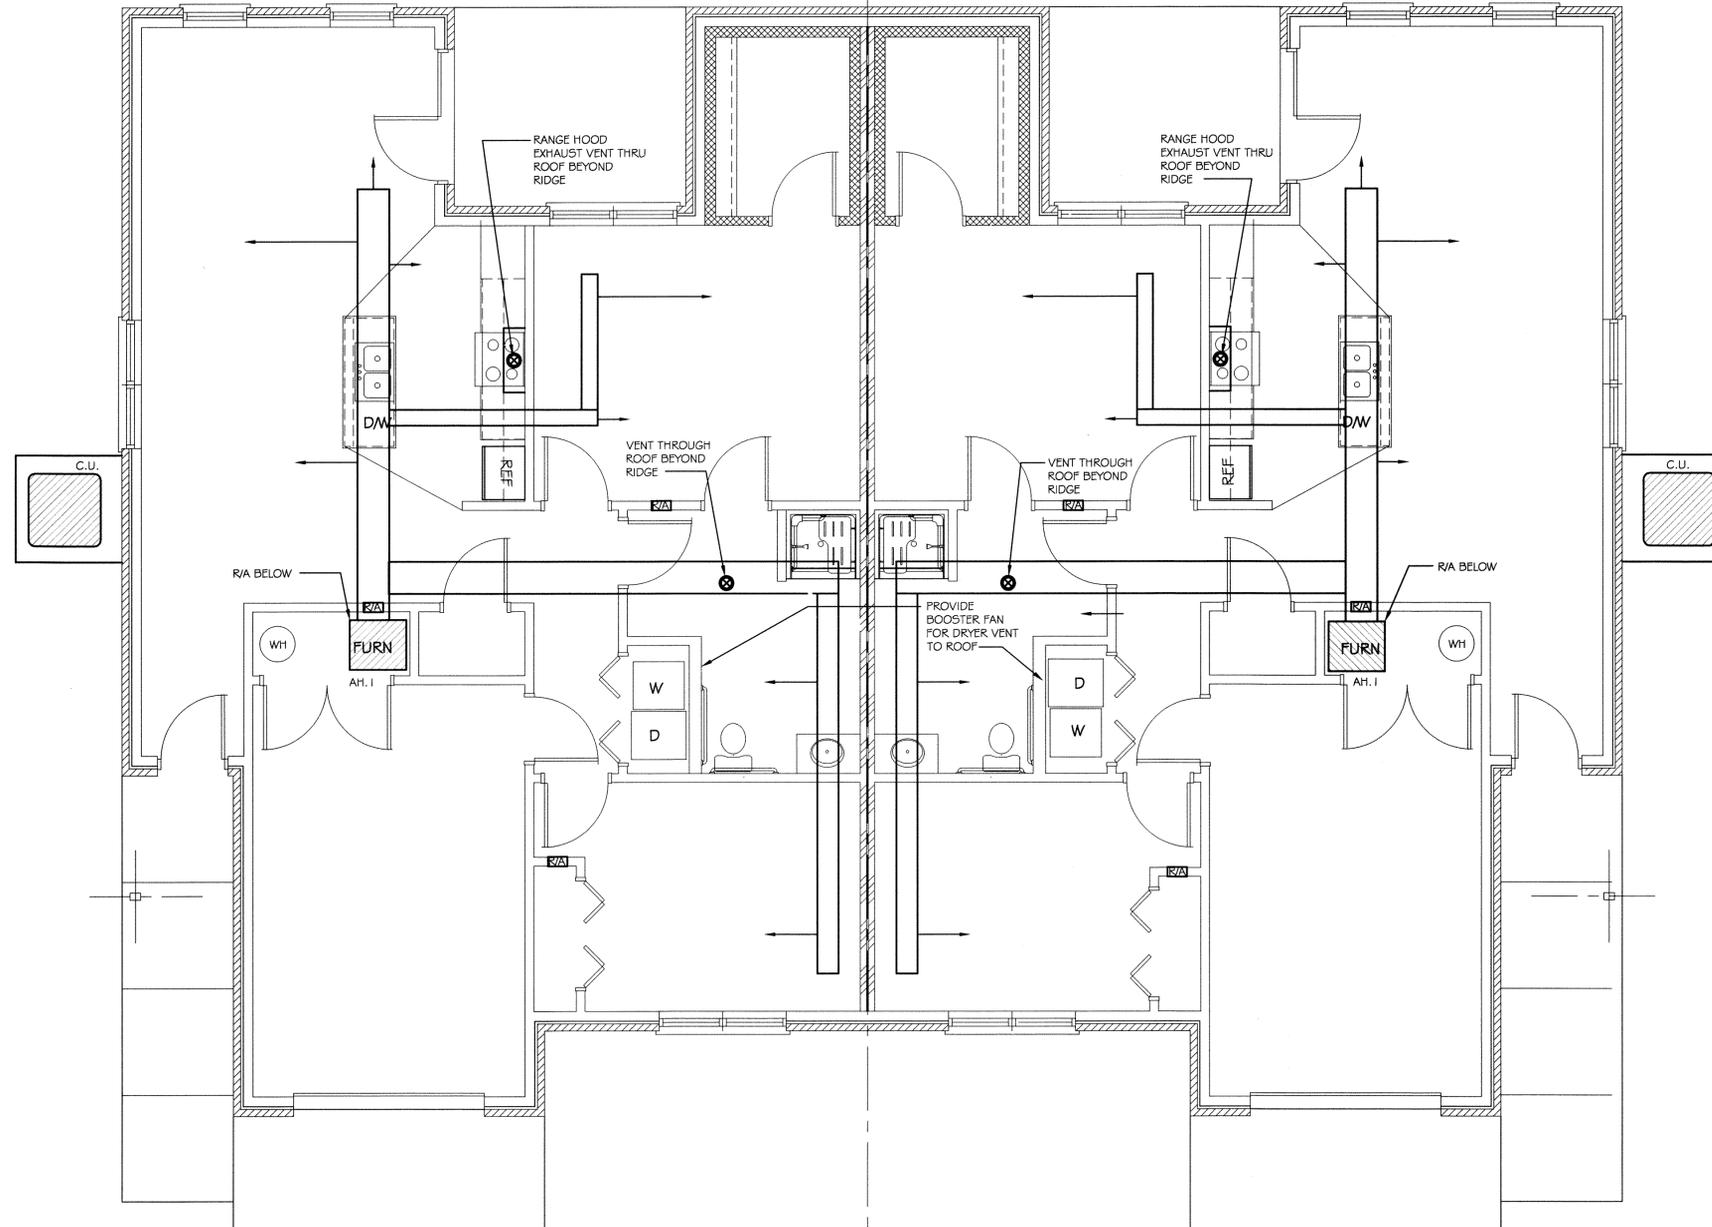

HVAC FLOOR PLAN - UNIT B
SCALE 1/4" = 1'-0"



**PATTERSON
LATIMER
JONES
BRANNAN
DENHAM**
ARCHITECTURAL CORPORATION # 022115
Phone : 417-624-4004
Fax : 417-624-4022
E-mail: pljbd@sbcglobal.net

Consultant

**Quapaw Tribal Elders Housing
FOR
Quapaw Tribe of Oklahoma
OTTAWA COUNTY, QUAPAW, OKLAHOMA**

Country Highway 137
and East 50 Road
Ottawa County
Quapaw, Oklahoma



E. Kyle Denham
ARCHITECT A-5782

DATE
MAY 2011

DRAWN BY: LEW
CHECKED BY: KD


REVISIONS
AUGUST 31, 2011
MARCH, 2013

PROJECT NUMBER
05-2011-01

Electrical Floor Plan

SHEET NUMBER

E2.1B

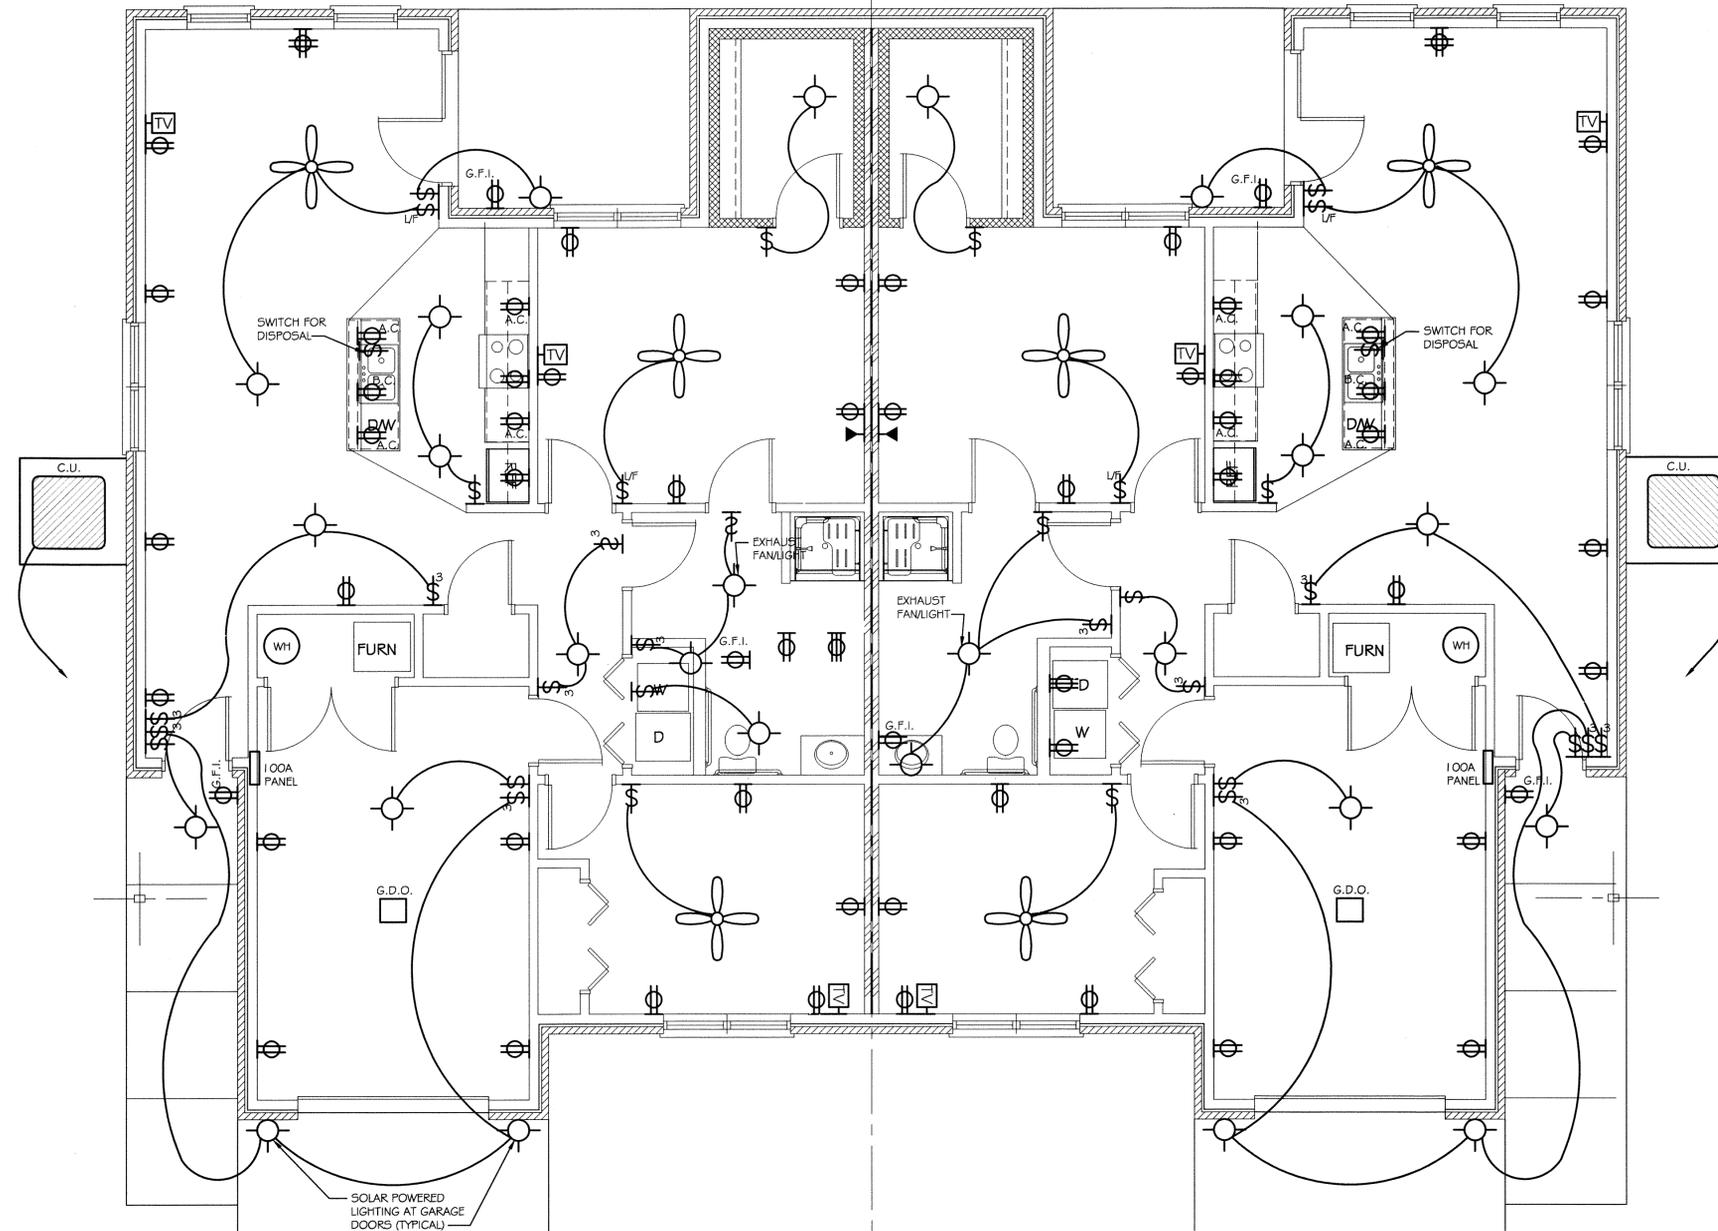

ELECTRICAL FLOOR PLAN - UNIT B
SCALE 1/4" = 1'-0"



**PATTERSON
LATIMER
JONES
BRANNON
DENHAM**
ARCHITECTURAL CORPORATION # 02215
1115 WASHINGTON UNIVERSITY PARKWAY # 472 215
Phone : 417-624-4004
Fax : 417-624-4022
E-mail: pljbd@sbcbglobal.net

Consultant

**Quapaw Tribal Elders Housing
FOR
Quapaw Tribe of Oklahoma
OTTAWA COUNTY, QUAPAW, OKLAHOMA**

Country Highway 137
and East 50 Road
Ottawa County
Quapaw, Oklahoma



E. Kyle Denham
ARCHITECT A-5782

DATE
MAY 2011

DRAWN BY: LEW CHECKED BY: KD

REVISIONS
AUGUST 31, 2011
MARCH, 2013


PROJECT NUMBER
05-2011-01

Under Slab
Plumbing Plan


SHEET NUMBER

P1.1B

- NOTE:
1. PROVIDE 1/2" INSULATION ON ALL EXPOSED HOT WATER PIPES
 2. ALL SHOWER HEADS TO PROVIDE MAXIMUM OF 2.5 GALLON PER MINUTE FLOW RATE.
 3. SUPPLY TOILETS WITH 1.6 GALLON FLUSH AND/OR DUAL FLUSH (1.6 FOR FULL AND .06 FOR HALF)

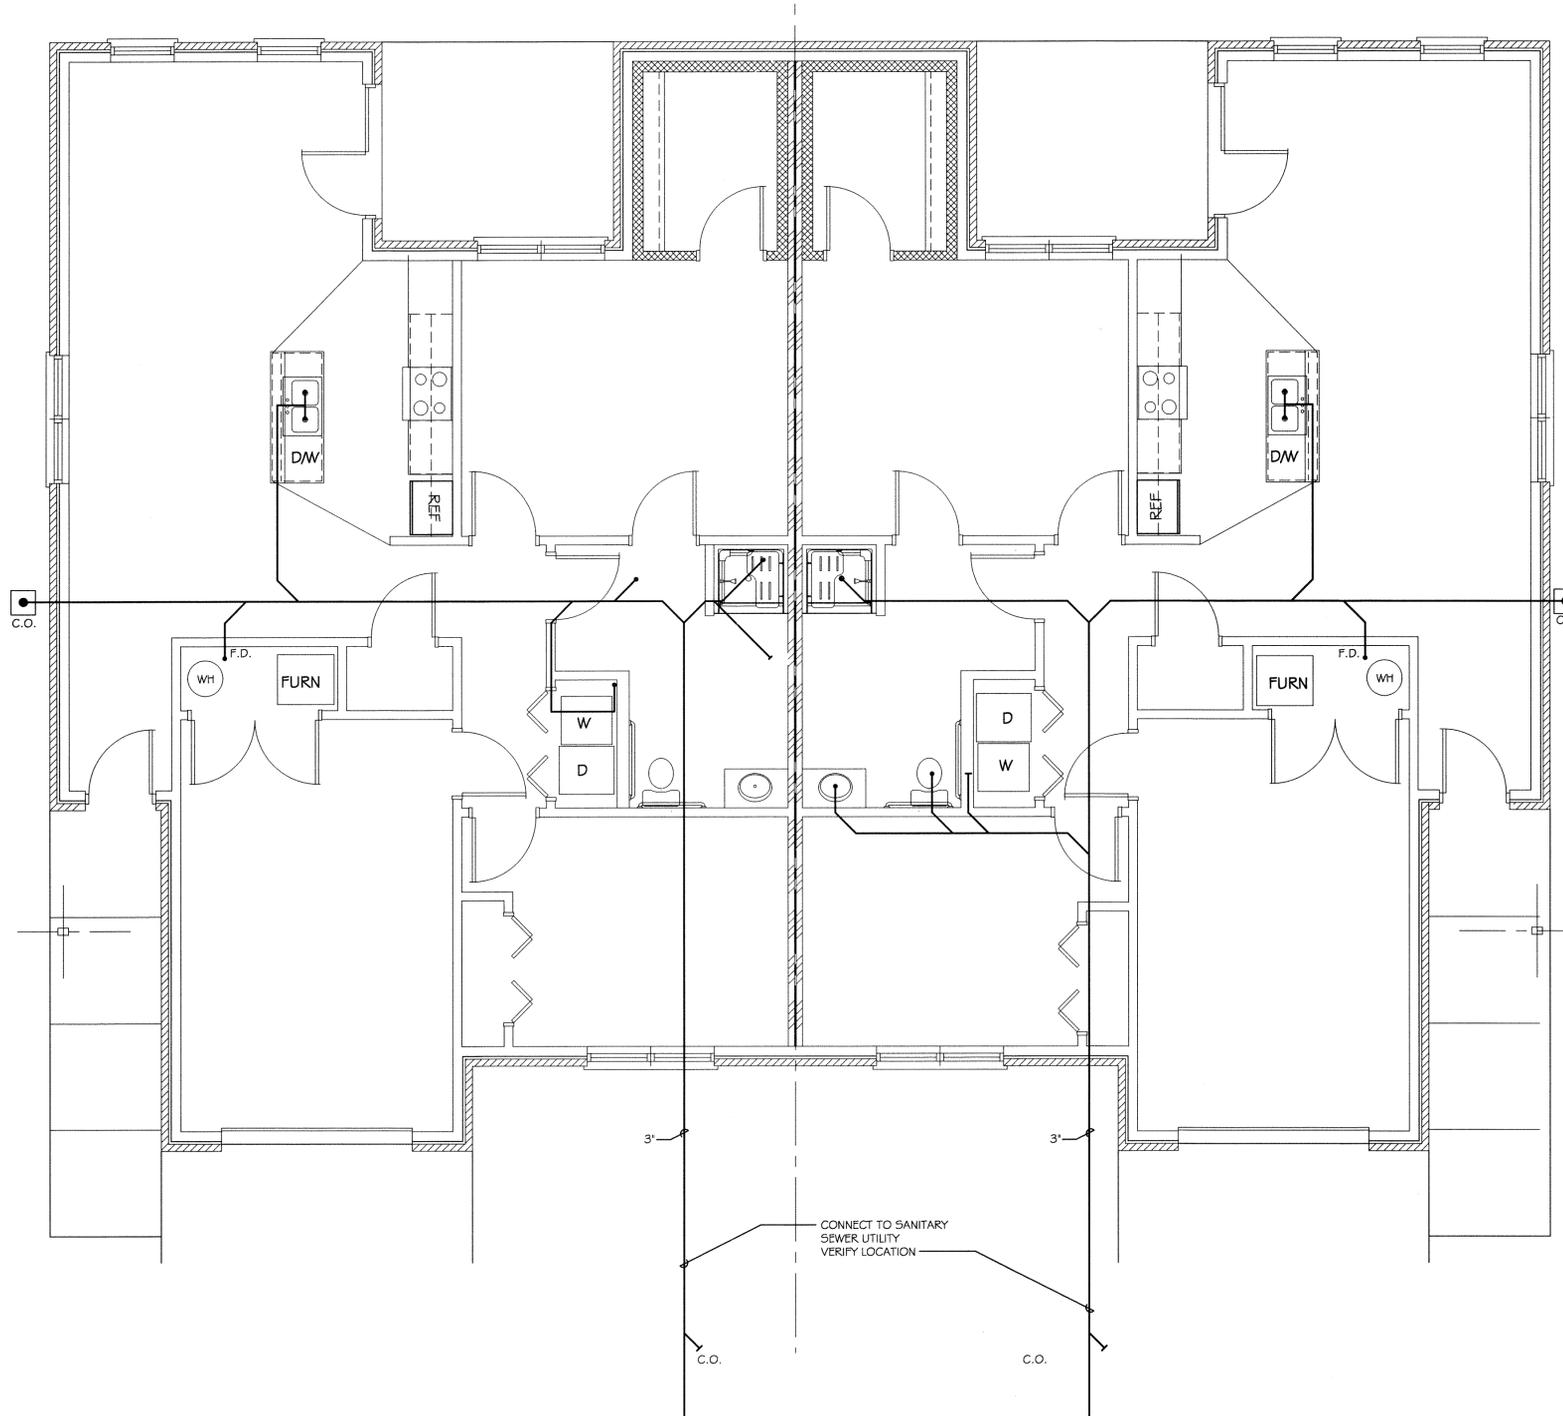

UNDER SLAB PLUMBING PLAN - UNIT B
SCALE 1/4" = 1'-0"

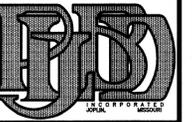

**PATTERSON
LATIMER
JONES
BRANNON
DENHAM**
ARCHITECTURAL CORPORATION #02210
215 W. MAIN ST. SUITE 101
Phone : 417-624-4004
Fax : 417-624-4022
E-mail: pljbd@sbcglobal.net

Consultant

**Quapaw Tribal Elders Housing
FOR
Quapaw Tribe of Oklahoma
OTTAWA COUNTY, QUAPAW, OKLAHOMA**

Country Highway 137
and East 50 Road
Ottawa County
Quapaw, Oklahoma



E. Kyle Denham
ARCHITECT A-5782

DATE
MAY 2011

DRAWN BY: LEW
CHECKED BY: KD

REVISIONS
AUGUST 31, 2011
MARCH, 2013


PROJECT NUMBER
05-2011-01

Above Slab
Plumbing Plan

SHEET NUMBER

P1.2B

- NOTE:
1. PROVIDE 1/2" INSULATION ON ALL EXPOSED HOT WATER PIPES
 2. ALL SHOWER HEADS TO PROVIDE MAXIMUM OF 2.5 GALLON PER MINUTE FLOW RATE.
 3. SUPPLY TOILETS WITH 1.6 GALLON FLUSH AND/OR DUAL FLUSH (1.6 FOR FULL AND .08 FOR HALF)

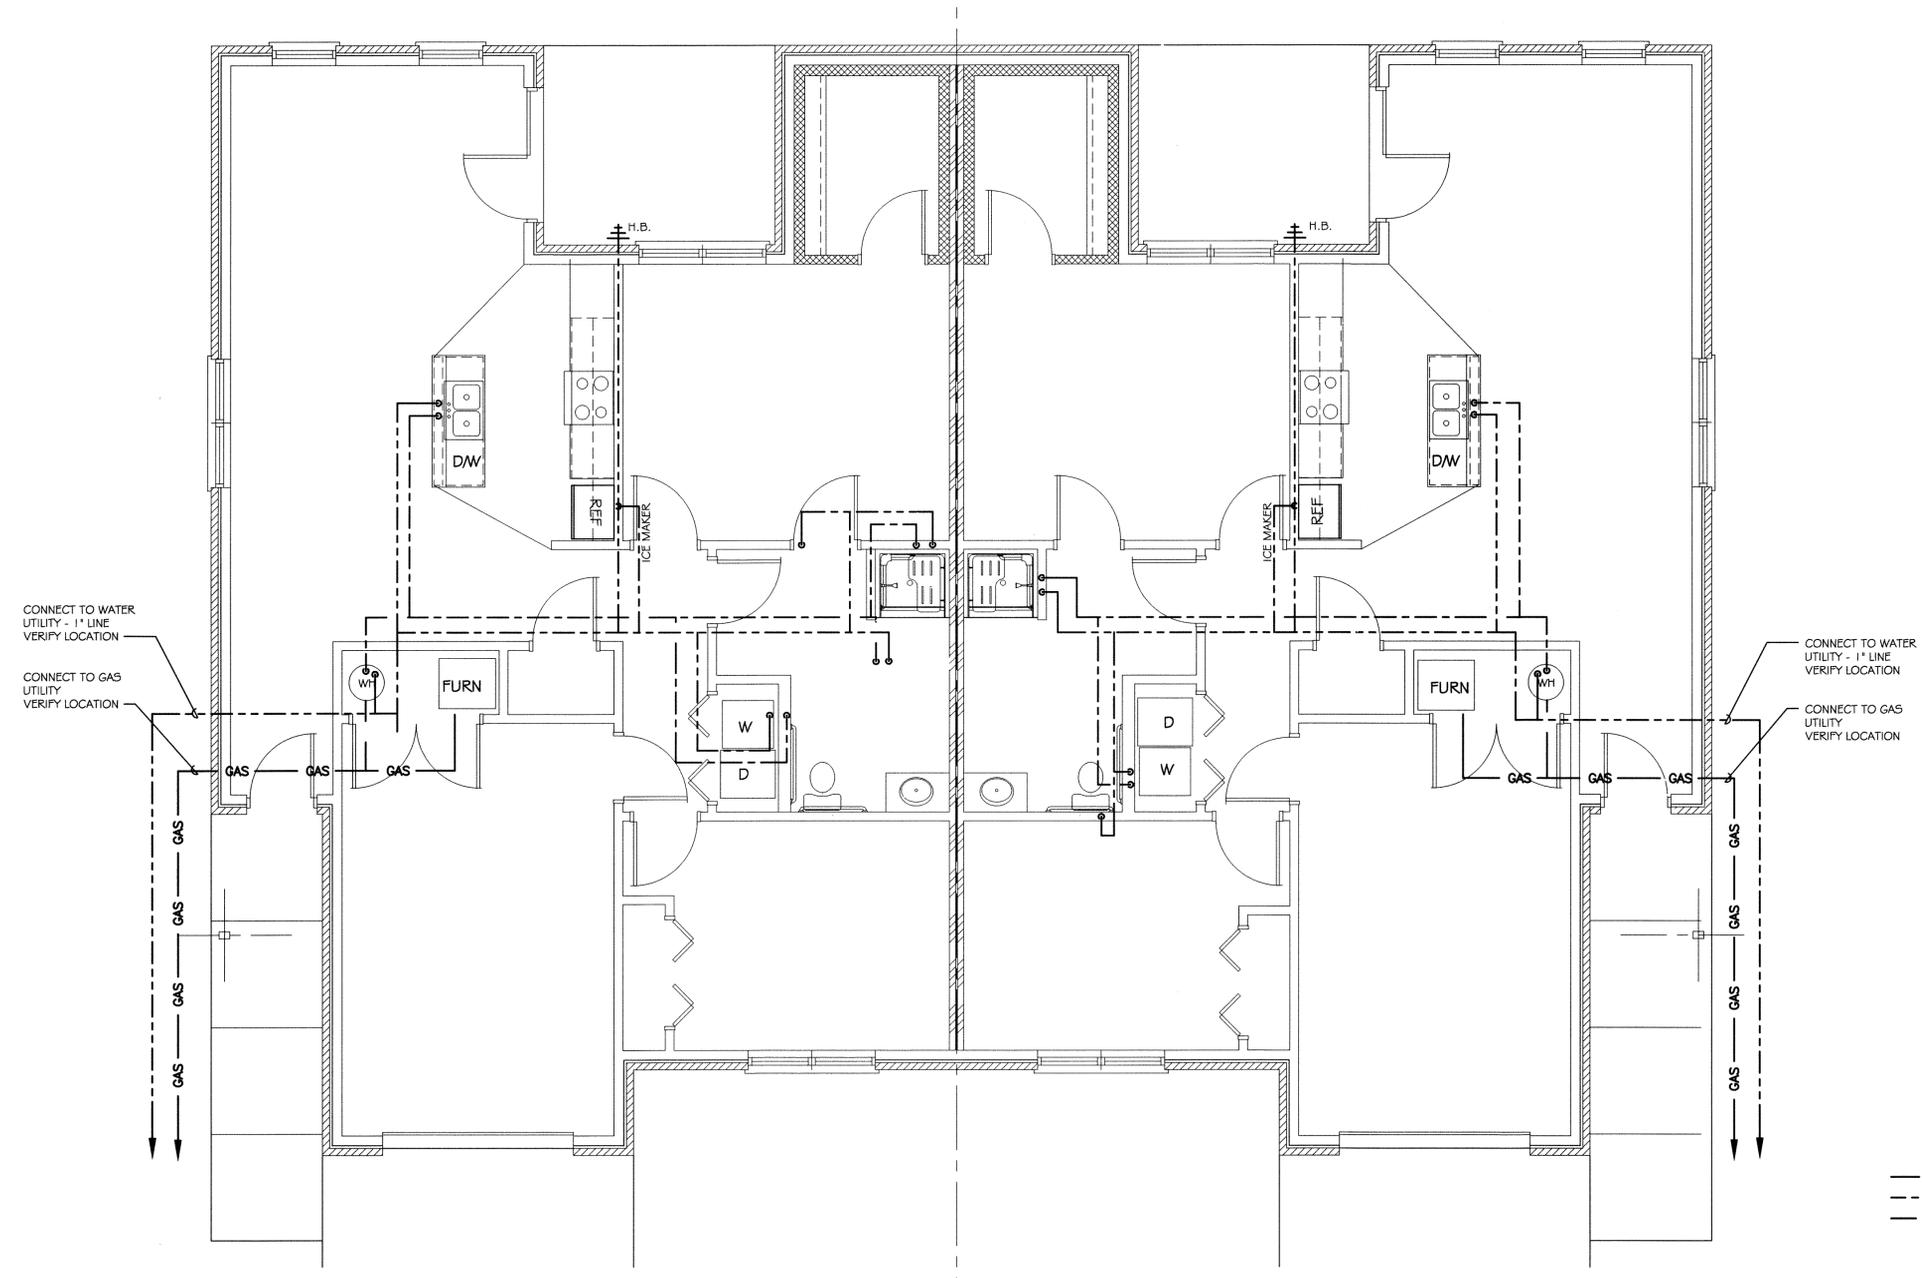

--- COLD WATER
... HOT WATER
— GAS — GAS

ABOVE SLAB PLUMBING PLAN - UNIT B
SCALE 1/4" = 1'-0"